


M.W. BOGART DEVELOPMENT CORP.

David K. Mostoller R.S. #6949

David K. Mostoller R.S. #6949

 SANITARY MANHOLE
 STORM MANHOLE
 INLET OR CATCH BASIN
 HYDRANT
 --- EXISTING CONTOUR
 _____ PROPOSED CONTOUR
 EXIST. ELEV. $\nearrow$ 100.0
 100.0 $\nwarrow$ PROP. ELEV.

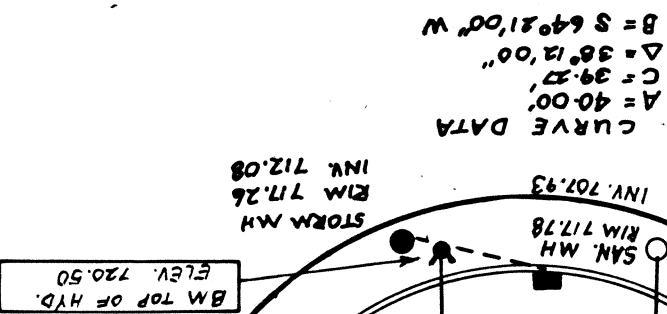

PAINESVILLE TOWNSHIP
ZONING APPROVED

9299 #

Grading Plan Approved
shown and/or noted
J. P. GILLES, P.E.
Professional Engineer

373.87 20

R. J. J. J.
Zoning Inspector

PREPARED BY:

FISHER & ASSOCIATES INC.
ENGINEERS AND CONSULTANTS

SCALE: 1"=30'
DATE: MARCH 1987