


FOR BARR BROS. CONST., INC.

OF SUBLOT NO. 29 IN LAKE ERIE SHORES PHASE I IN PAINEVILLE
TOWNSHIP, OHIO AS SHOWN BY THE PLAT RECORDED IN VOLUME 42
PAGE 25 OF LAKE COUNTY MAP RECORDS.


NOTES

1. PROPOSED GROUND GRADES
2. OVERLAND DRAINAGE FLOW
3. BEACH MARK FLANGE OF END
POST SUBLOT NO. 29 ELEV 625.46
4. -- 625 -- EXISTING CONTOURS
5. -- 625 -- PROPOSED CONTOURS
6. CONTACT O.C.P.S. TWO WORKING
DAYS BEFORE DIGGING 1-800-562-2764
7. IPS = 5/8" IRON PIN SET WITH CAP
8. ROOF DRAIN SILL DISCHARGE
TO SPLASH BLOCKS
9. SUMP PUMP TO BE INSTALLED
10. GRADING PLAN USED FOR
GRADING OF LOT
11. RAISED FILL FROM
626.50 TO 627.0

SK 29
0:2365AC

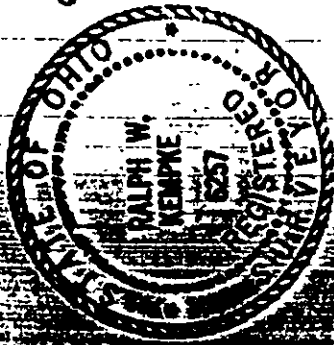

Ralph W. Kempke

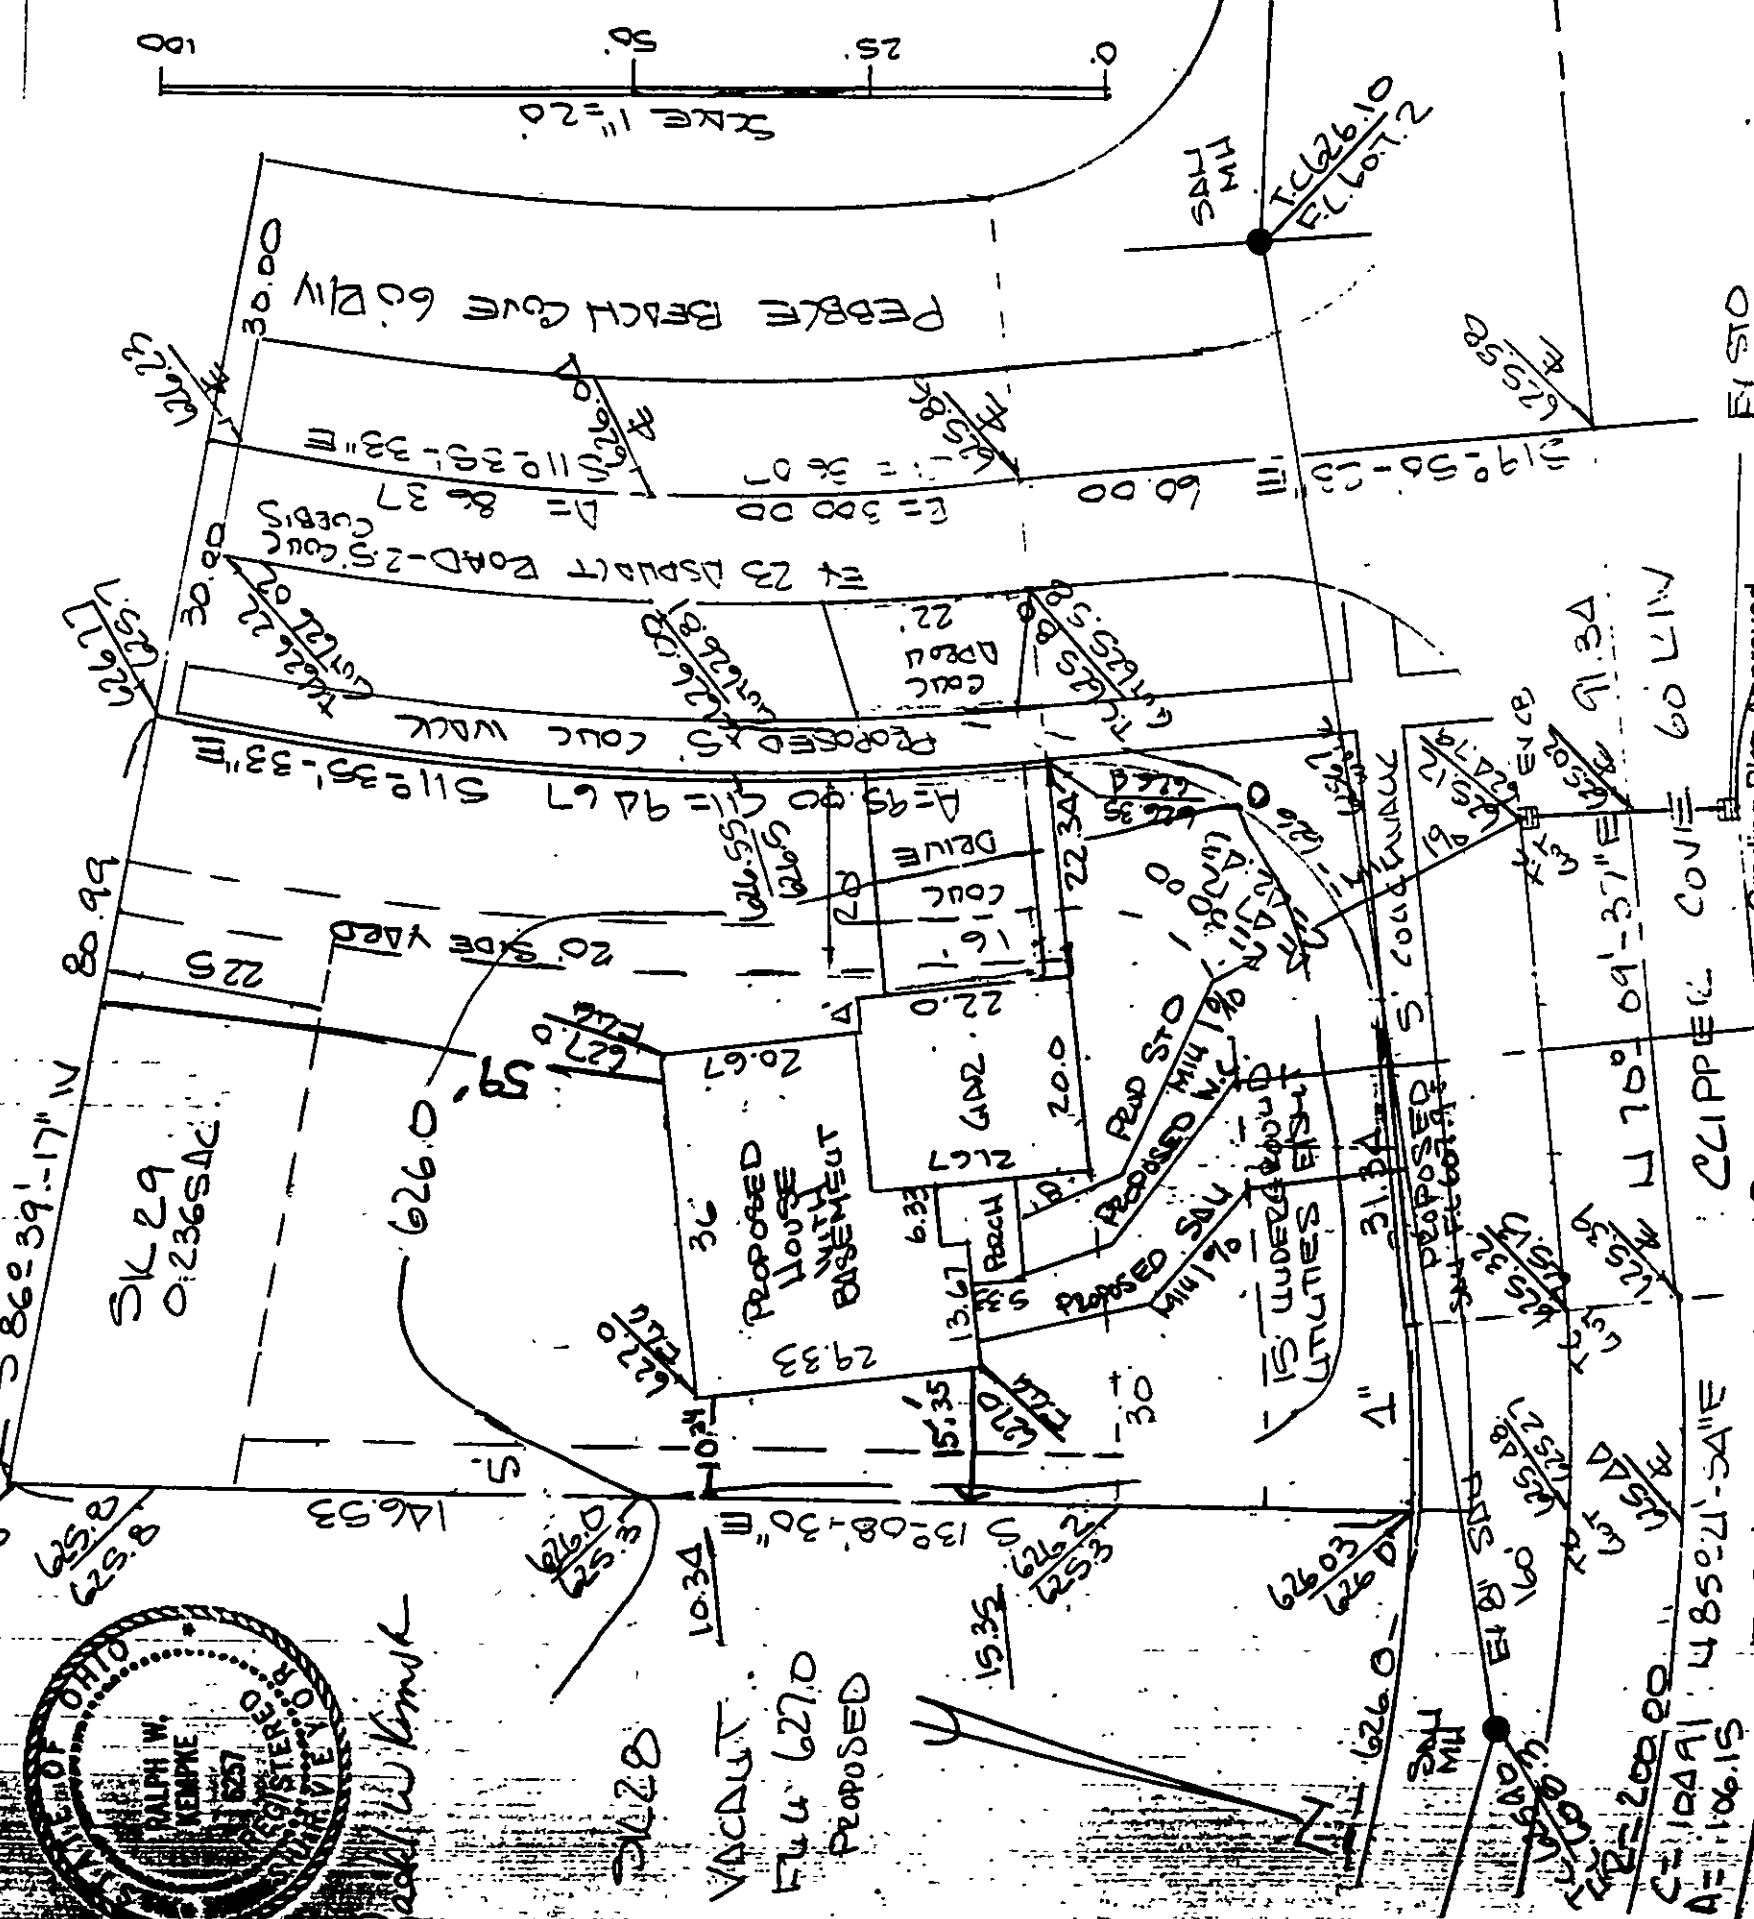

Grading Plan Approved
As Shown and/or noted
By JAMES R. GILLS, P.E.
Lake County Engineer

By LMS Date 4-8-03

FINISH FLOOR GRADES
GARAGE FLOOR 627.08
1ST FLOOR 629.33
BASEMENT FLOOR 620.67
BOTTOM FOOTER 619.67

I CERTIFY THAT THE BOUNDARY
SURVEY IS IN ACCORDANCE WITH
CURRENT MINIMUM STANDARDS FOR
BOUNDARY SURVEYS IN THE STATE
OF OHIO. I HAVE BEEN MADE BY ME OR
AUGUST 14, 2002. I HAVE NO OBJECTION
TO THIS SURVEY BEING PREPARED BY
RALPH W. KEMPKER P.S. # 6257
1-440-639-8512

EXIST

PAINEVILLE TOWNSHIP
ZONING DEPARTMENT
2003070
J. Kempke