

SITE PLAN
FOR BARR BEGS. COUST. TUC. OF SUBLOT NO. 83
IN LAKE ERIE CLOVES - PHASE 1 IN PAINESVILLE TOWNSHIP, OHIO AS
SHOWN BY THE PLAN OF CORRECTED VOLUME 42, PAGE 29 OF L.C.M.D.

NOTES


1. PROPOSED GROUND GRADES
2. ~~EXISTING~~ OVERLAND DRAINAGE FLOW
3. BECU MAKE CHANGE OF LAND FRONT OF SUBLOT NO. 82 REEF 625.13
4. ---625--- EXISTING COUTURES
5. ---625--- PROPOSED COUTURES
6. • IPS = 5/8" IRON PILE SET WITH CAP.
7. CONTACT OURS TWO WORKING DAYS BEFORE DIGGING 1-800-362-2764
8. ROOF DRAINUS SHALL DISCHARGE TO SPLASH BLOCKS.

FINISH FLOOR GRADES


GARAGE FLOOR 623.58
1ST FLOOR 627.33
BASEMENT FLOOR 617.83
BOTTOM OF FOTER 616.83

HOUSE IS IN FLOOD ZONE

9. SUMP PUMP TO BE INSTALLED.
10. USED GARAGE PLAN FOR GRADES

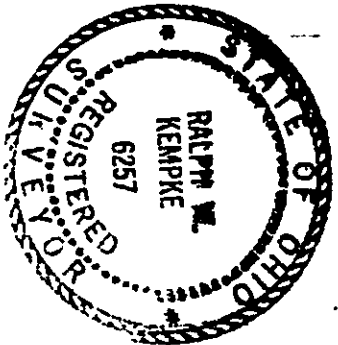

Shall comply with

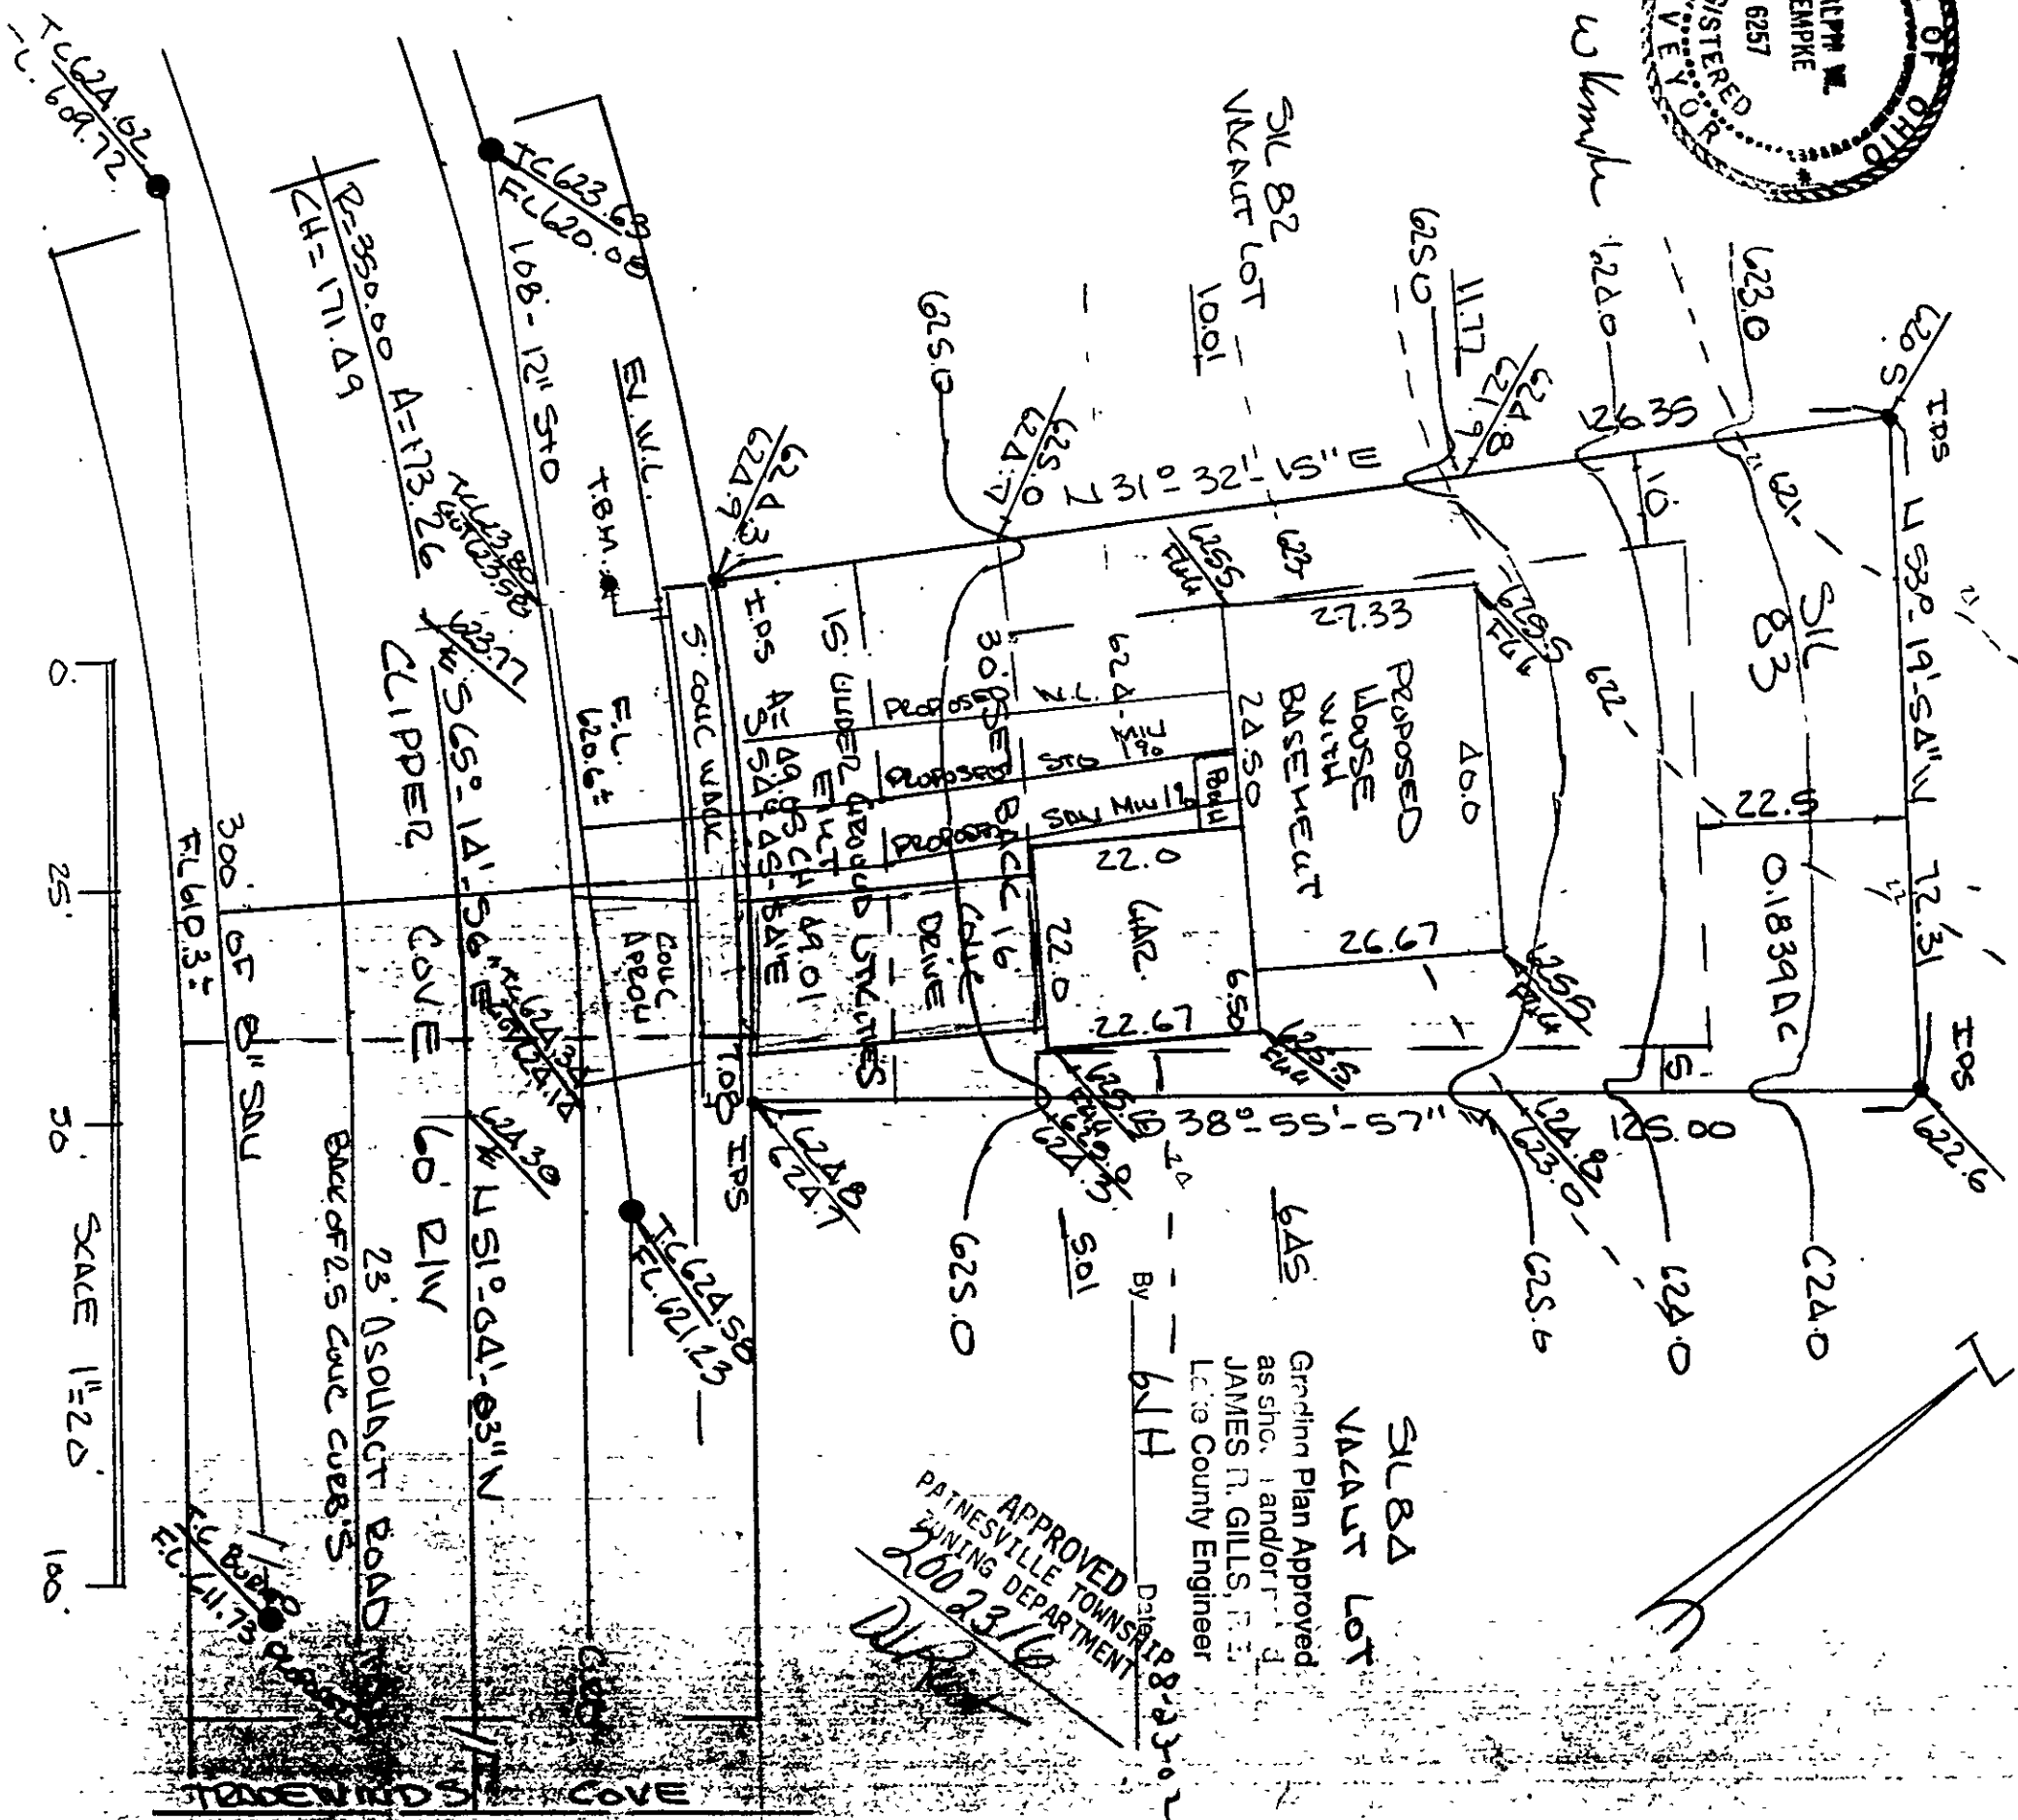

I HEREBY CERTIFY THAT THE BOUNDARY SURVEY IS IN ACCORDANCE WITH CURRENT MINIMUM STANDARDS FOR BOUNDARY SURVEYS IN THE STATE OF OHIO GRADUATE ENGINEER PS#257

THIS SURVEY PREPARED BY
RALPH M. KEMPKER P.S.# 6257
1-800-639-8512 August
8, 2002

APPROVED
PAINESVILLE TOWNSHIP
ZONING DEPARTMENT
2002.8.23.02

Grading Plan Approved
as shown and/or
JAMES N. GILLS, P.E.
Licking County Engineer

SIL 82
VACANT LOT