



SITE PLAN
DICK REED
 BEING S/L 138, HEATHERSTONE
 SUBDIVISION No. 1, TOWNSHIP
 OF PAINESVILLE, COUNTY OF
 LAKE, STATE OF OHIO.

* HEATHERSTONE VILLAGE DEV. CORP.
 V. 836-372


EXIST.
 PRDP.

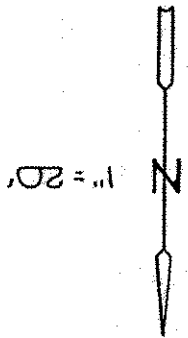

CURVE DATA		
R =	30.00	686.20
C =	42.43	77.41
A =	47.12	77.45
Δ = N47°00'W 584°46'00"W		

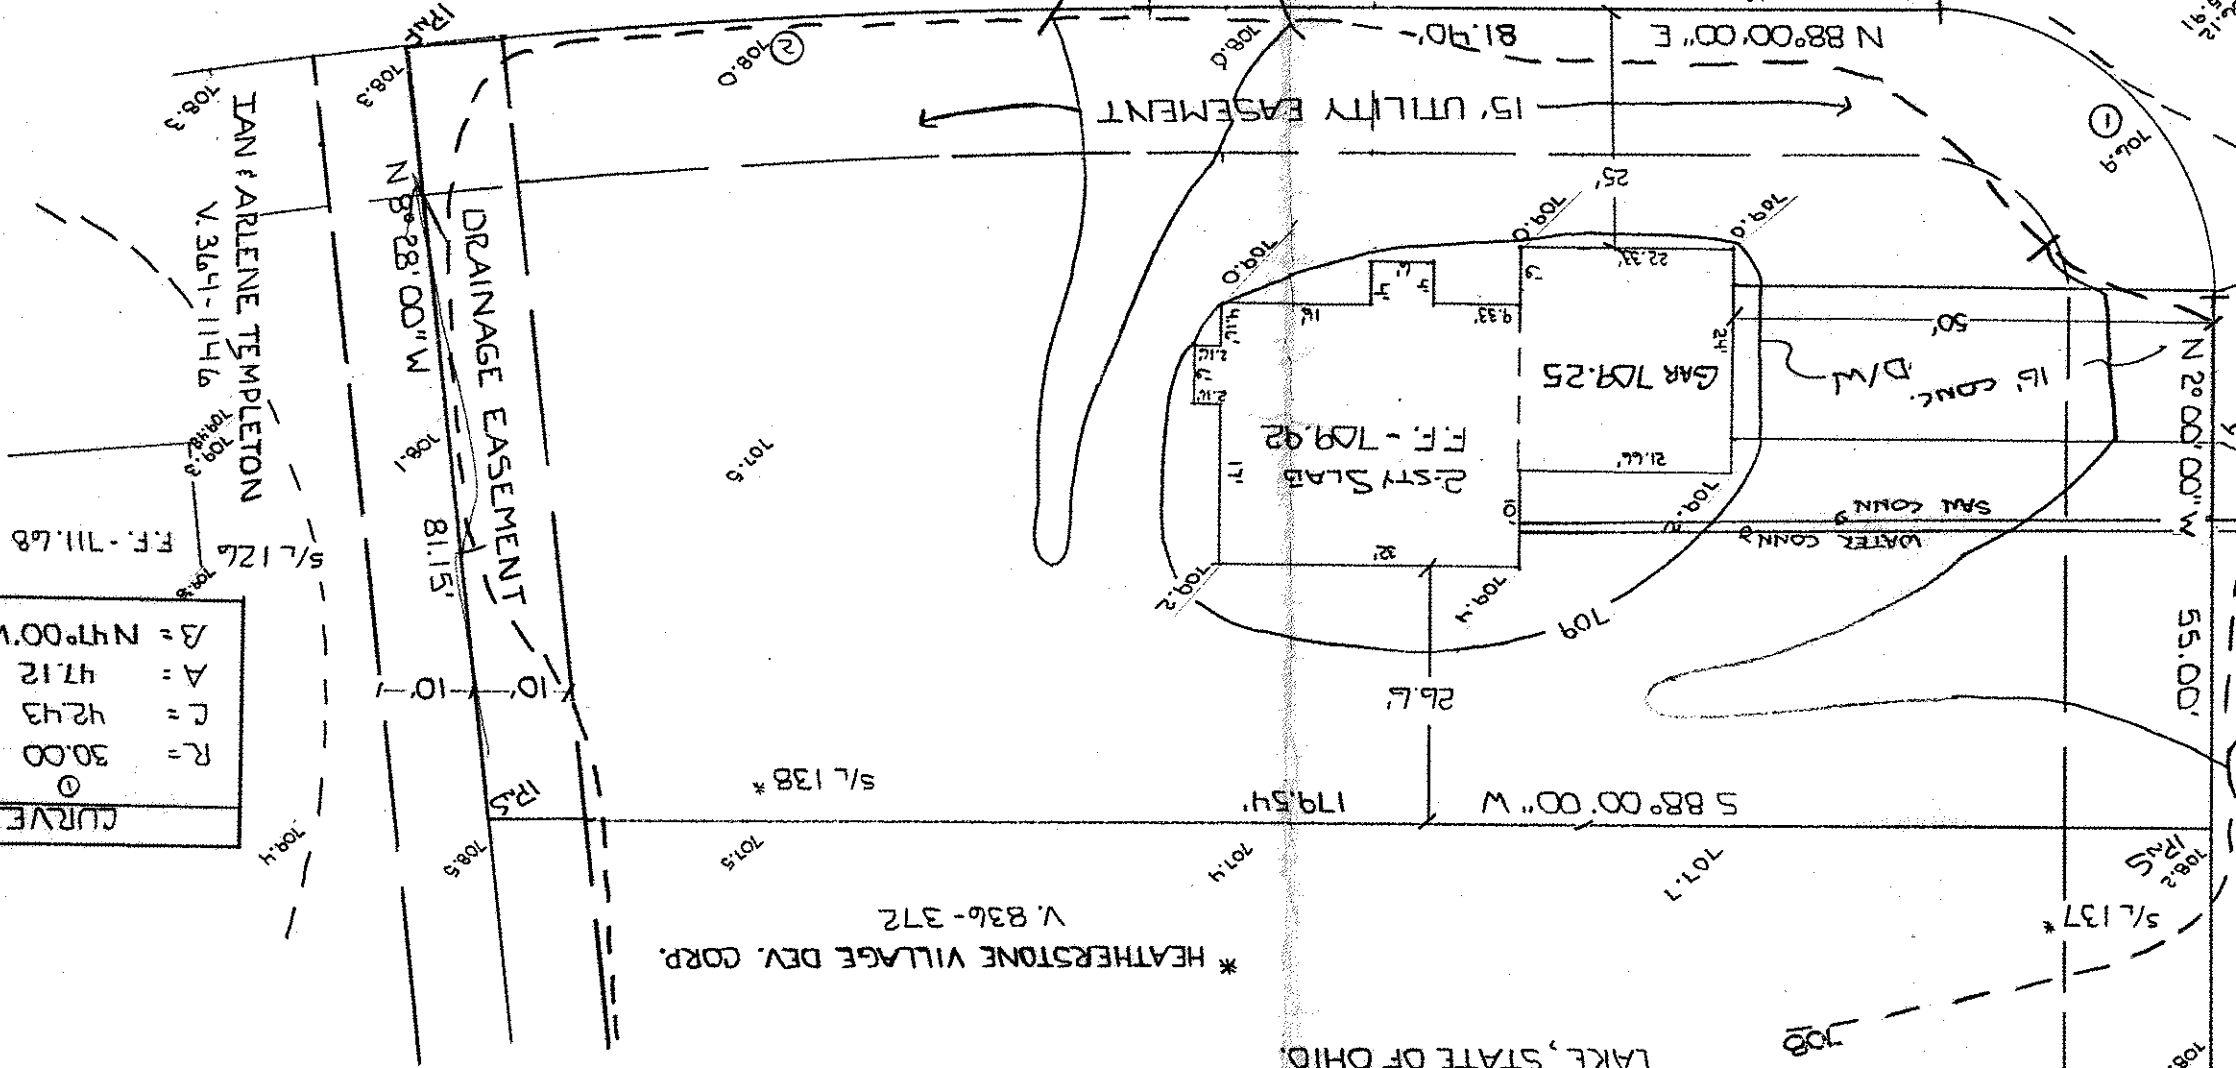

This Permit Expires 10-13-90
 PAINESVILLE TOWNSHIP
 ZONING APPROVED # 1368
 Zoning Inspector 10/13/89

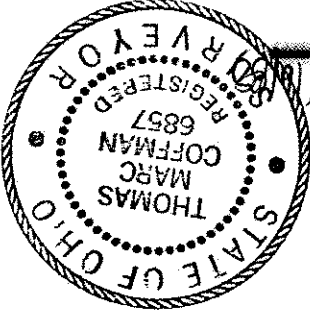

Grading Plan Approved
 as shown and/or noted
 THOMAS P. GILLES, P.E.
 Lake County Engineer
 Date 10/13/89

THIS PLAT WAS PREPARED BY ME AND IS
 ACCURATE TO THE BEST OF MY KNOWLEDGE
 AND BELIEF.
 THOMAS M. COFFMAN, P.S.
 No. 6857

VILLAGE SURVEYING CO.
 202 THIRD ST. FAIRPORT HARBOR, OH. 44071
 (216) 351-1359