

for: GRAND RIVER HOMES OWNER
CLIENT

ADDRESS	STREET	CITY	ZIP
---------	--------	------	-----

<u>HEATHERSTONE VILLAGE SUB. #1</u>	<u>LOT</u>	<u>TRACT</u>
<u>SUBDIVISION 20-5 NAME</u>	<u>VOLUME</u>	<u>PAGE</u>
<u>32 VOL. - PG.</u>	<u>PERM. PARCEL NO.</u>	<u>STREET</u>
<u>JACK MOUTH DR.</u>		
<u>STREET</u>		
<u>SUBLOT NO.</u>		

LEGEND

SANITARY MANHOLE
 STORM MANHOLE
 INLET OR CATCH BASIN
 HYDRANT
 EXISTING CONTOURS
 PROPOSED CONTOURS
 EXIST. ELEV. 100.0

WATER VALVE (GAS)
 WATER METER (GAS)
 AS BUILT ELEVATION

INDICATES
 DIRECTION OF
 SURFACE DRAINAGE

REMARKS

ALL BOUNDARY DATA SHOWN WAS OBTAINED FROM (DEEDS, RECORDED
SUBDIVISION PLAT OR OTHER PUBLIC RECORDS)

LOCATIONS AS SHOWN OF ADJACENT WELLS AND SEPTIC TANKS OBTAINED FROM
LAKE COUNTY HEALTH DEPARTMENT

THIS PLAY WAS PREPARED BY ME, AND IS CORRECT
TO THE BEST OF MY KNOWLEDGE AND BELIEF.

NAME	SURVEYOR	REGISTRATION NO.

CHECK LIST

NO. OF BEDROOMS
DIMENSIONS
BEARINGS
TIE TO NEAREST STREET
SUBLOT NO. PARCEL NO.
SURROUNDING OWNERS
BLDG. DIMENSIONS FIN. GR.
TIES P.L.M. GRADES
APRON TYPE WIDTH THICKNESS
SIDEWALK TYPE WIDTH THICKNESS
CULVERT TYPE DIA. LENGTH
ROCK OUTCROPPINGS

PLAN PREPARED BY:

BABCOCK • JONES & ASSOCIATES, INC.
PAINESVILLE, OHIO

PAINESVILLE, OHIO

3	DRAWN BY	ϕ	SCALE	1" = 20'	PHONE NO.	357-1811
4	CHK'D.	HJ	DATE	FEB. 28, 1995	DRAWING NO.	
5	CREW CHIEF	KJ	APP'D.	HJ		92-186-32

I, HEREBY CERTIFY THAT THE CIRCLED GRADES ARE EXISTING
FINISH GRADES CHECKED IN THE FIELD ON _____, 19____,
AND ARE CORRECT TO THE BEST OF MY KNOWLEDGE AND BELIEF.

REGISTERED SURVEYOR

REG. NO.

BENCHMARK: SAN MH RIM S/L 14, ELEV. = 705.07




Center for Applied
Technology
Thomas C. Gillis, P.E.
Vice President

31095 717

ROOF DRAINS
SHALL DISCHARGE
TO SPI ASH BLOCKS.

APPROVED
PAINESVILLE TOWNSHIP
DEPARTMENT

3/6/95

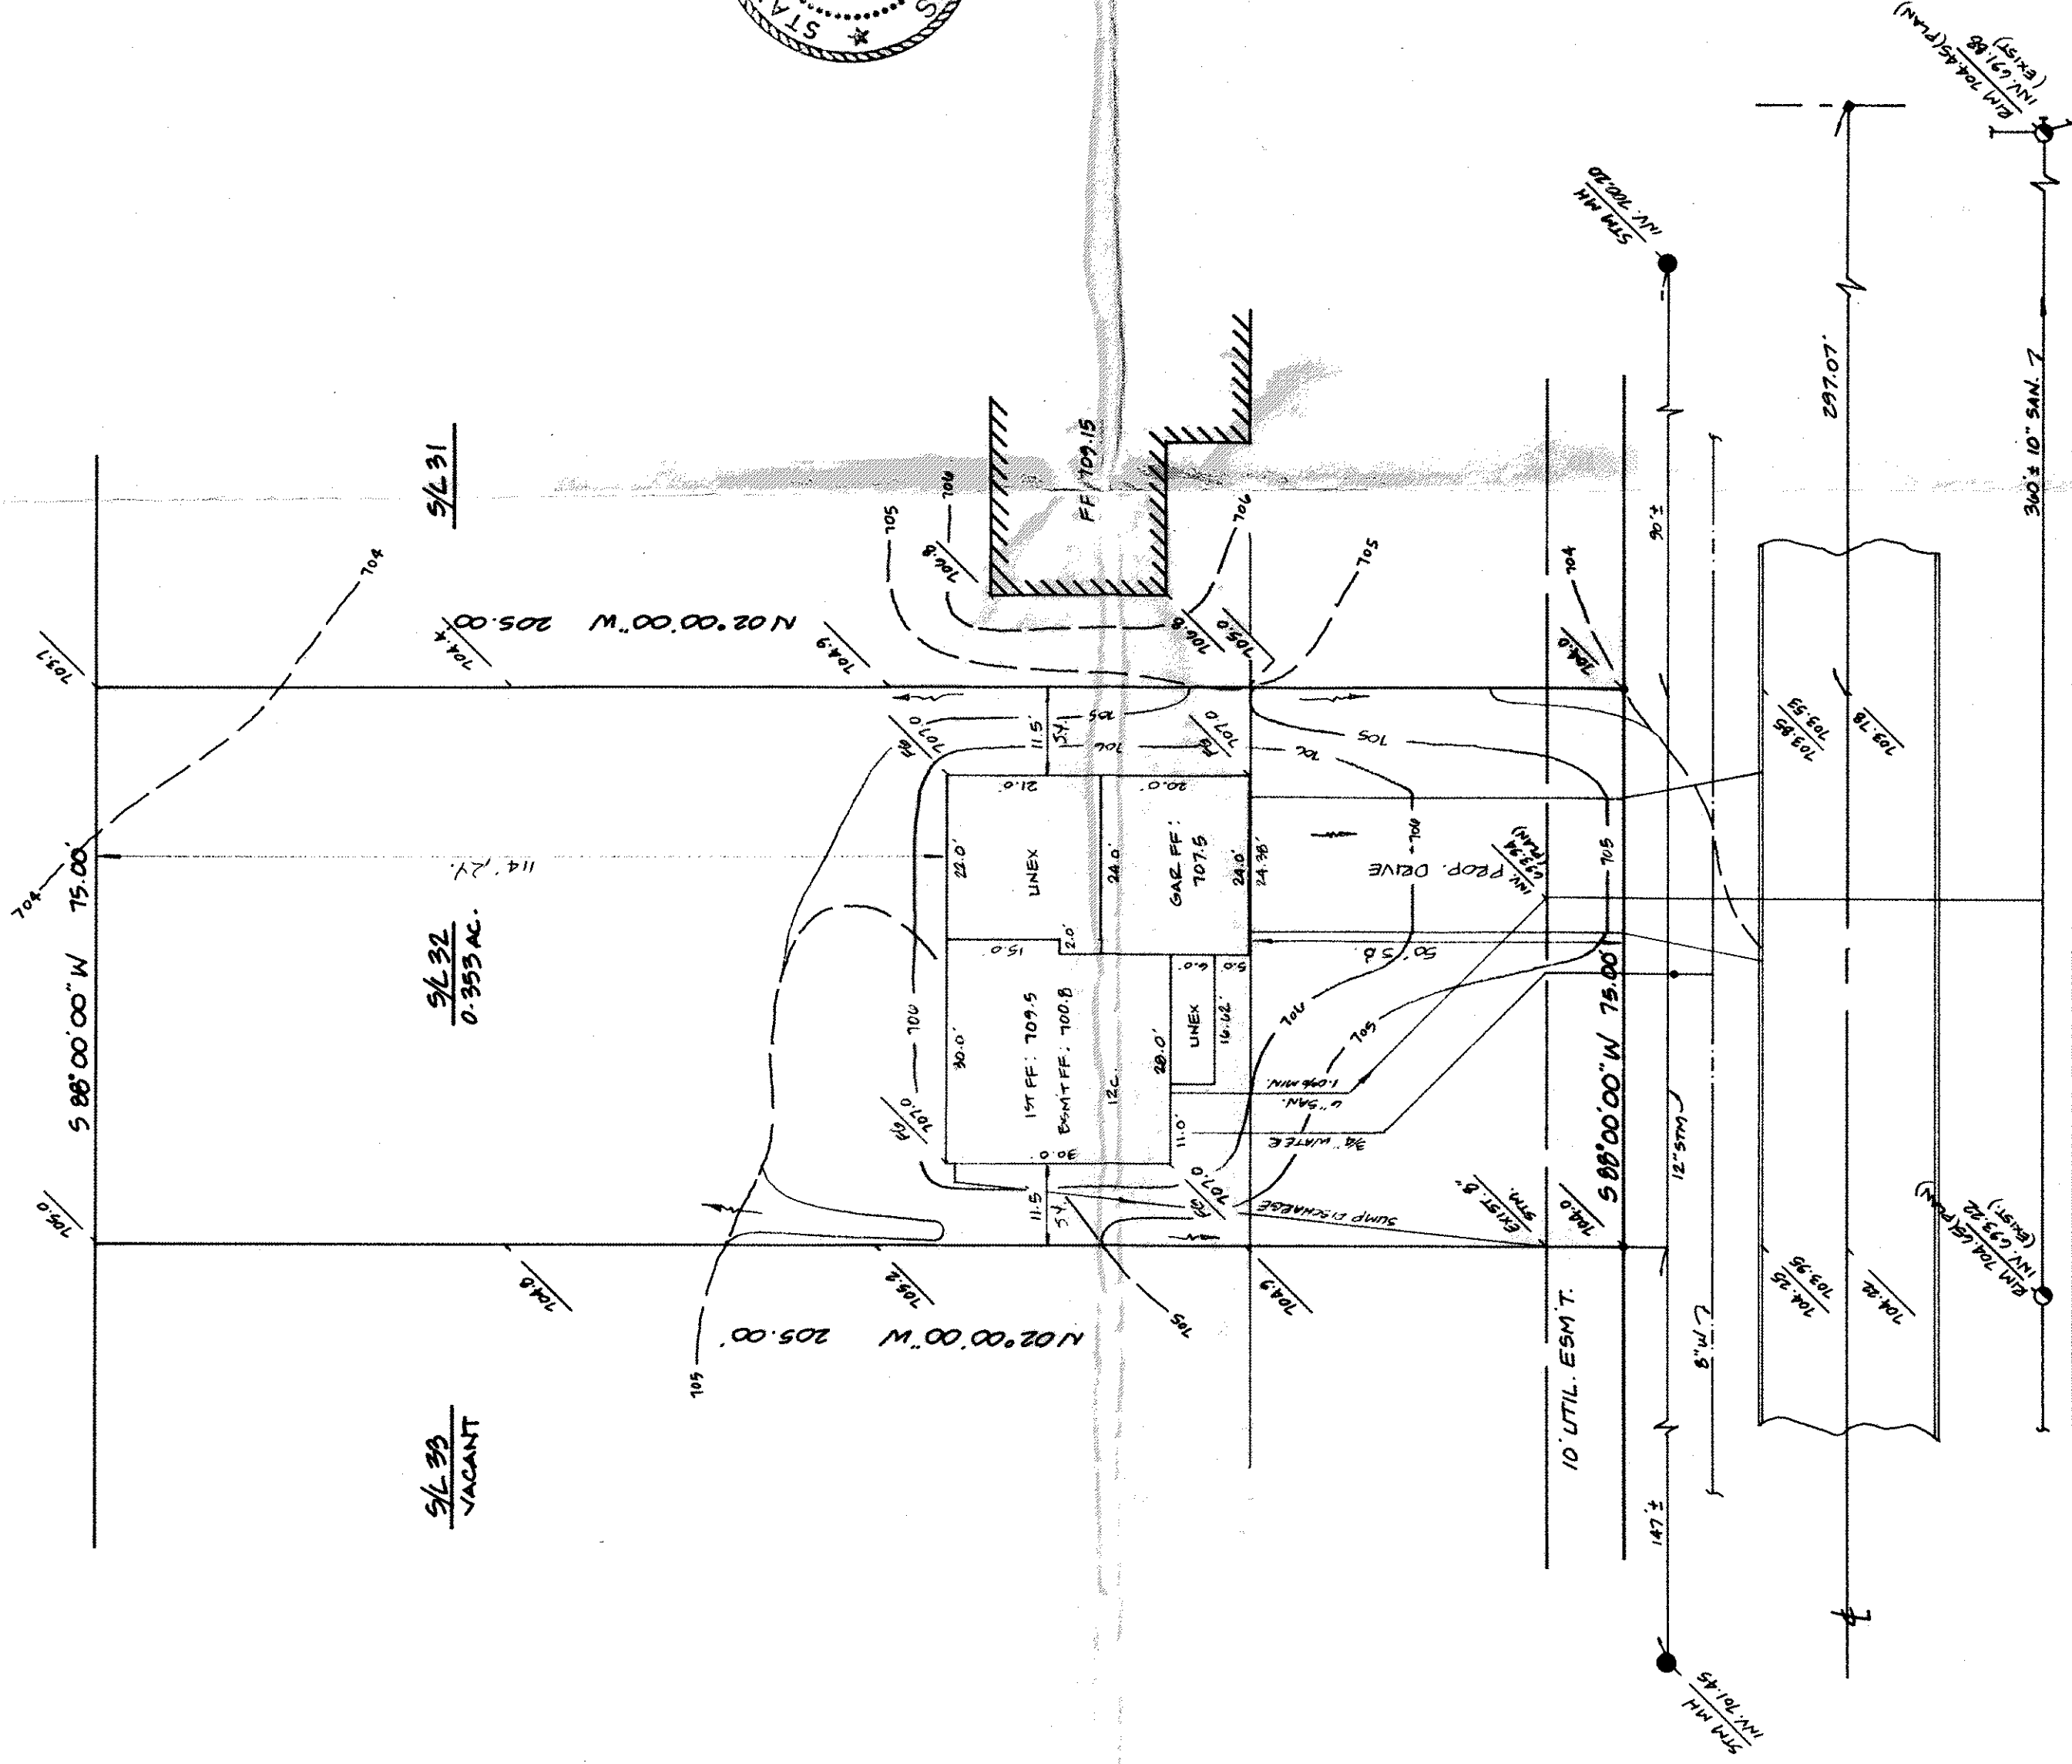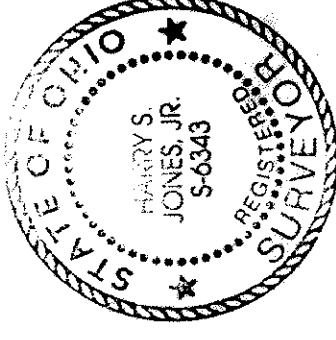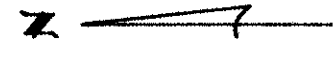

DARTMOUTH DR. - 60'