



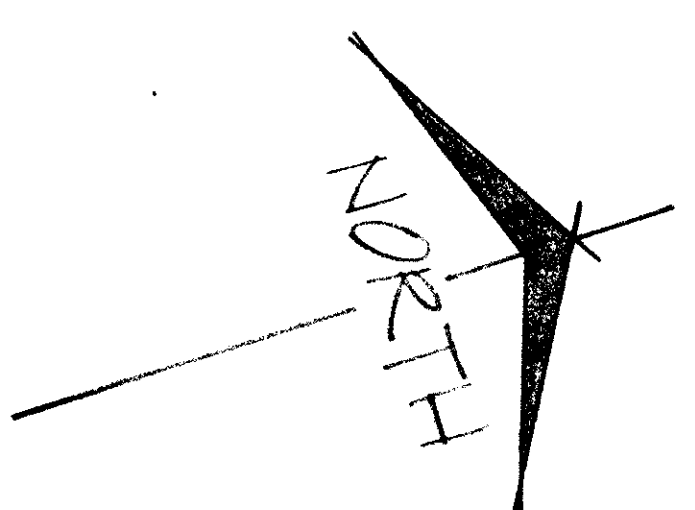

This Permit Expires
MAR 16 1985
PAINESVILLE TOWNSHIP
ZONING APPROVED
5916
R. M. Harkins
Township Inspector
3/16/84

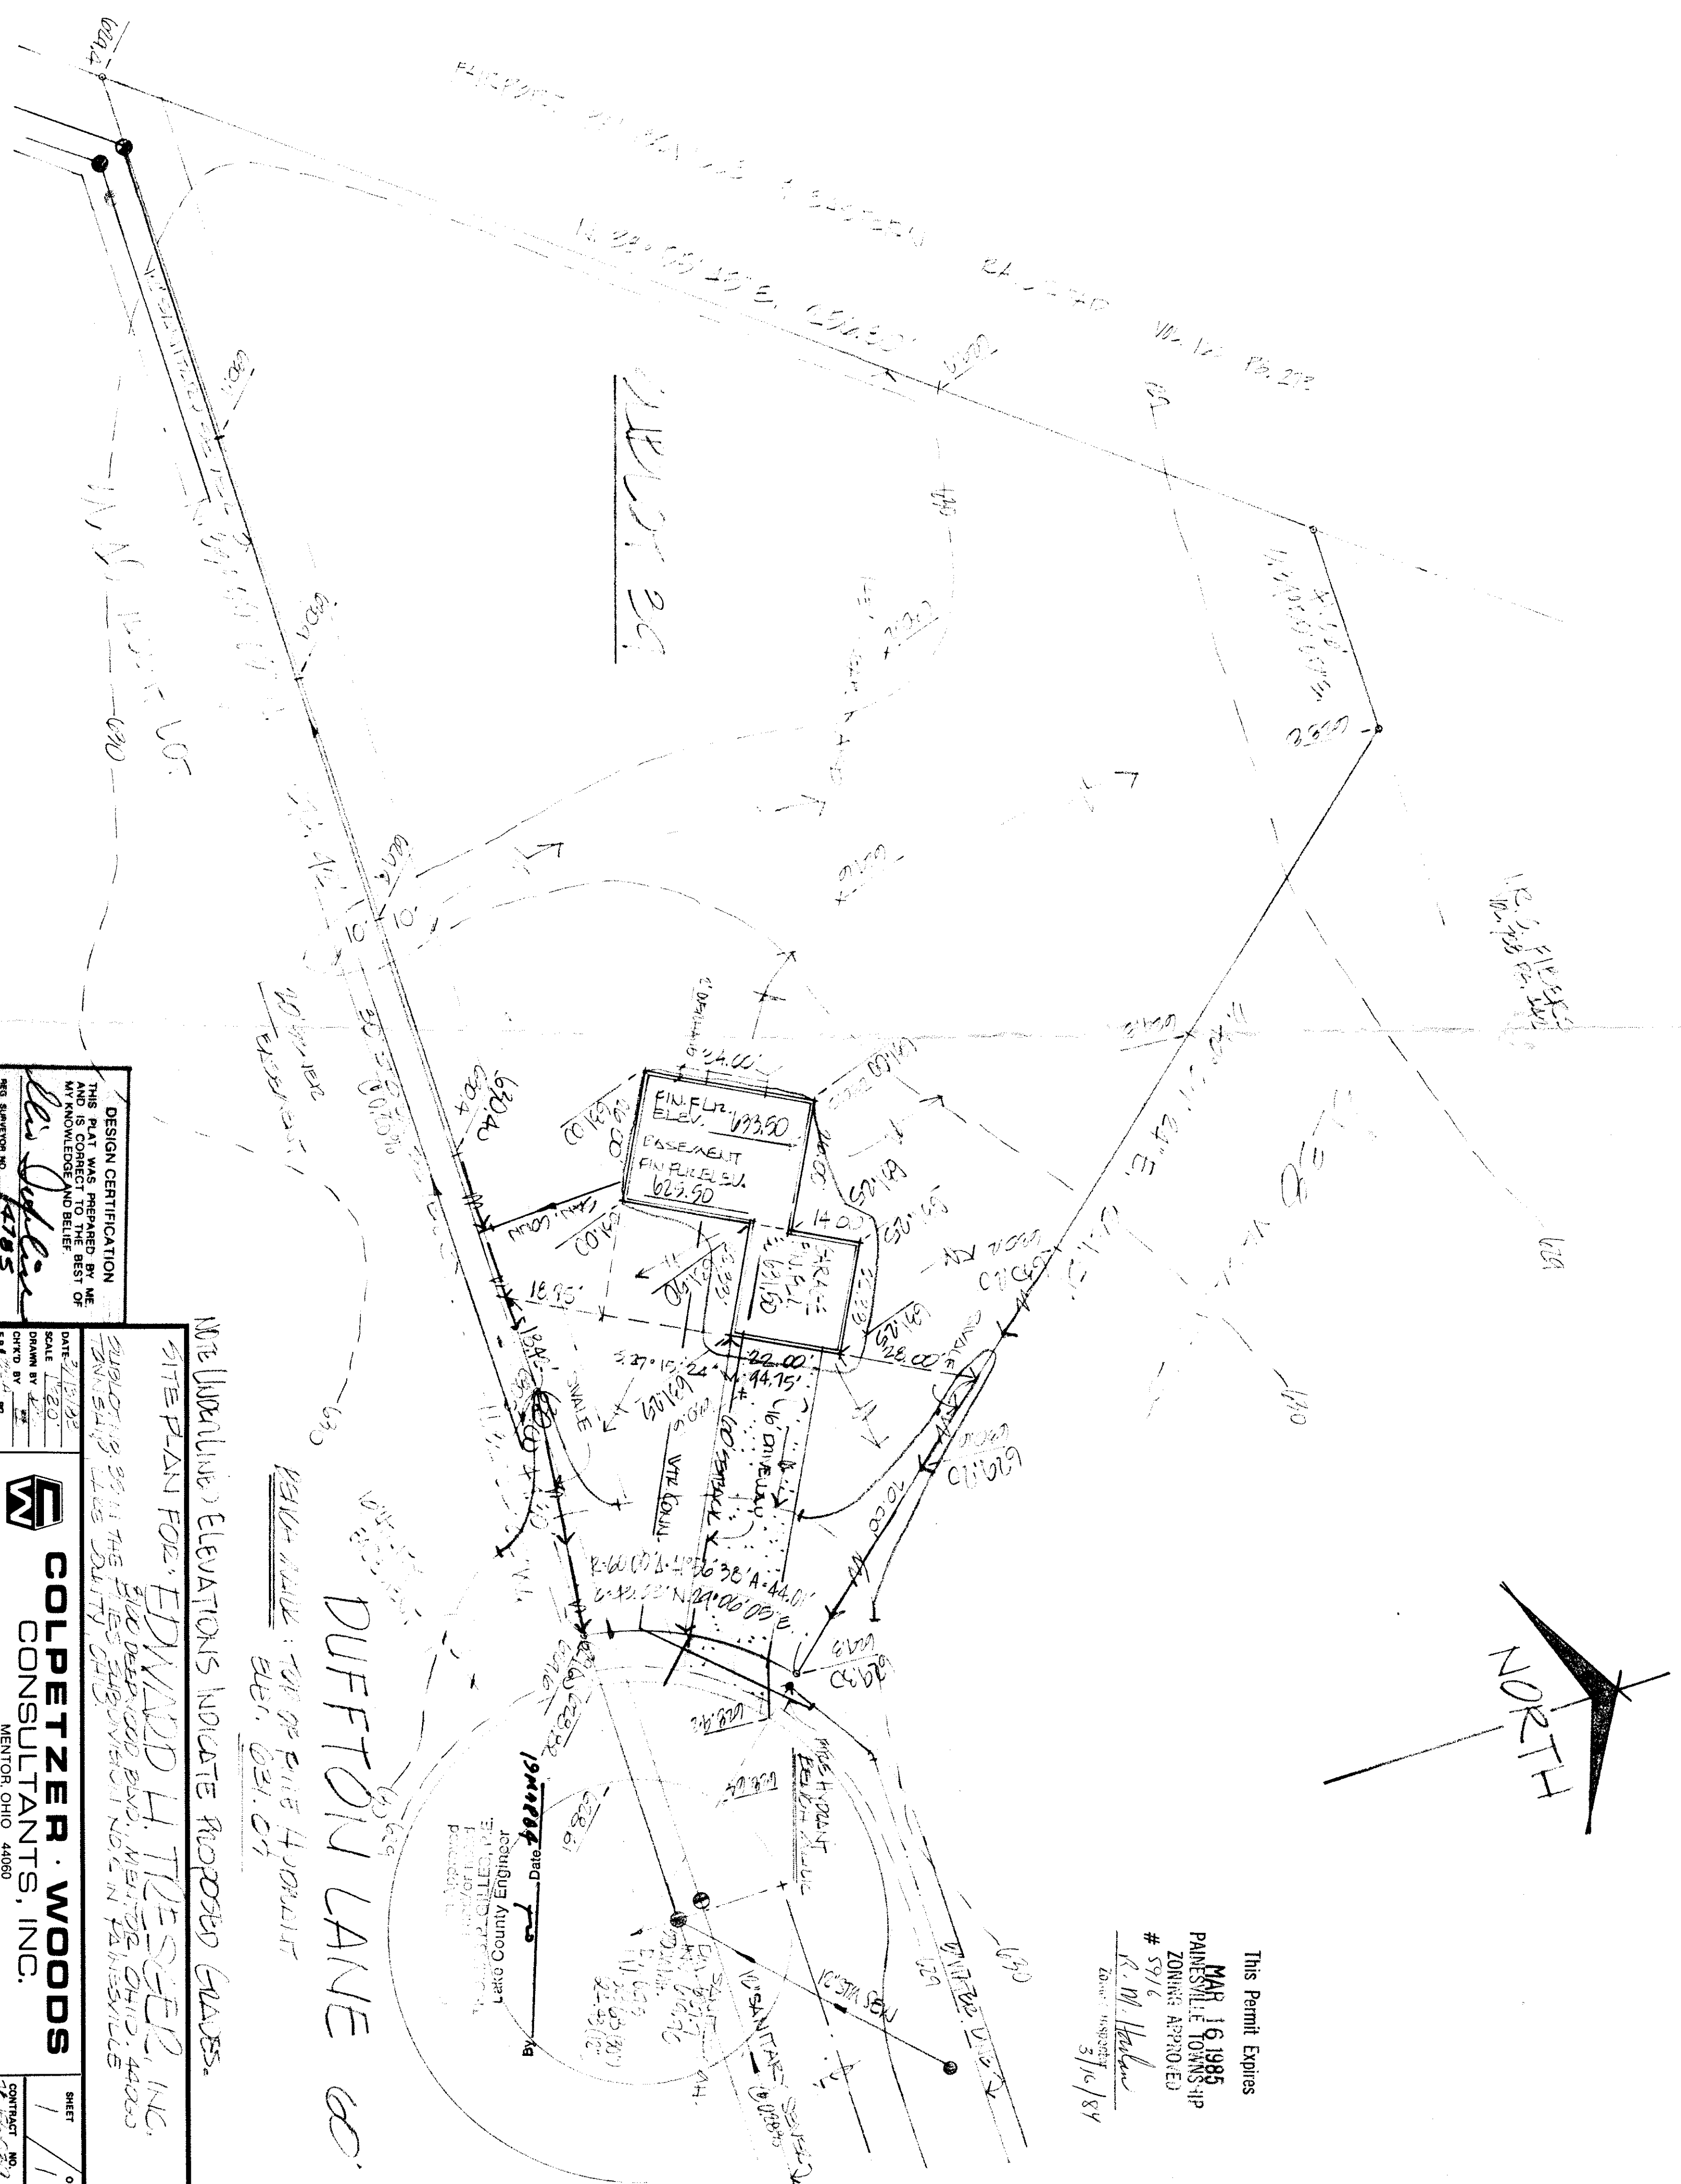

PAINT MARK TOP OF PINE HYDRANT
GEN. 631.07
DUFTON LANE 60

NOTE (UNDERLINE) ELEVATIONS INDICATE PROPOSED GRADES.

DESIGN CERTIFICATION
THIS PLAN WAS PREPARED BY ME
AND IS CORRECT TO THE BEST OF
MY KNOWLEDGE AND BELIEF.
Les Duplessis
REG. SURVEYOR NO. 44105

DATE 2/15/82
SCALE 1"=80'
DRAWN BY L.W.
CHKD BY J.W.
F.B.D. 2/15/82

COLPETZER WOODS
CONSULTANTS, INC.
MENTOR, OHIO 44060

SHEET 1 / 1
CONTRACT NO. 75-100-039