

SITE PLAN

PAINESVILLE LAKE COUNTY, OHIO
TOWNSHIP
for: DELBERT & DAWN ALLEN
CLIENT
33 E. WALNUT ST. PAINES. 44077
ADDRESS CITY ZIP

PROP. RIDGEWOOD SUB
SUBDIVISION VOL. 18 FAIRGROUNDS RD
SUBLOT NO. 1 STREET

LEGEND

SANITARY MANHOLE
STORM MANHOLE
INLET OR CATCH BASIN
HYDRANT
EXISTING CONTOURS
PROPOSED CONTOURS
EXIST. ELEV. 100.0
PROP. ELEV. 100.0

REMARKS

ALL BOUNDARY DATA SHOWN WAS OBTAINED FROM IDEOS, RECORDED
SUBDIVISION PLAT OR OTHER PUBLIC RECORDS
LOCATIONS AS SHOWN OF ADJACENT WELLS AND SEPTIC TANKS OBTAINED FROM
LAKE COUNTY HEALTH DEPARTMENT

DESIGN CERTIFICATION

THIS PLAT WAS PREPARED BY ME, AND IS CORRECT
TO THE BEST OF MY KNOWLEDGE AND BELIEF
NAME SURVEYOR REGISTRATION NO. 4514

CHECK LIST

NO. OF BEDROOMS
DIMENSIONS
BEARINGS
TIE TO NEAREST STREET
SUBLOT NO. PARCEL NO.
SURROUNDING OWNERS
BLDG. DIMENSIONS FIN. GR.
BLDG. TIES P.L.R. GRADES
APPROX TYPE WIDTH THICKNESS
SIDEWALK TYPE DIA. LENGTH
ROCK OUTCROPPINGS

PLAN PREPARED BY:
ACER & A
122 NO ST. CLAIR
PAINESVILLE OHIO


NO.	DATE	BY
1		
2		
3		
4		
5		

"AS BUILT" CERTIFICATION


I, HEREBY CERTIFY THAT THE CIRCLED GRADES ARE EXISTING
FINISH GRADES CHECKED IN THE FIELD ON 19
AND ARE CORRECT TO THE BEST OF MY KNOWLEDGE AND BELIEF.

REGISTERED SURVEYOR REG. NO.

BENCHMARK - S.W. CAP BOLT FIRE HYDRANT
ELEV. 100.00 (ASSUMED).

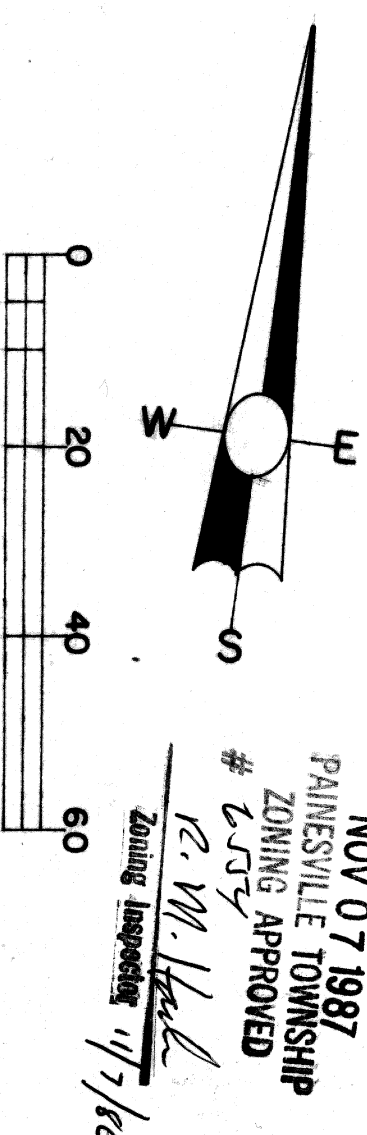

This Permit Expires
NOV 07 1987
PAINESVILLE TOWNSHIP
ZONING APPROVED
6574
12.11.1986
Zoning Inspector 11/7/86

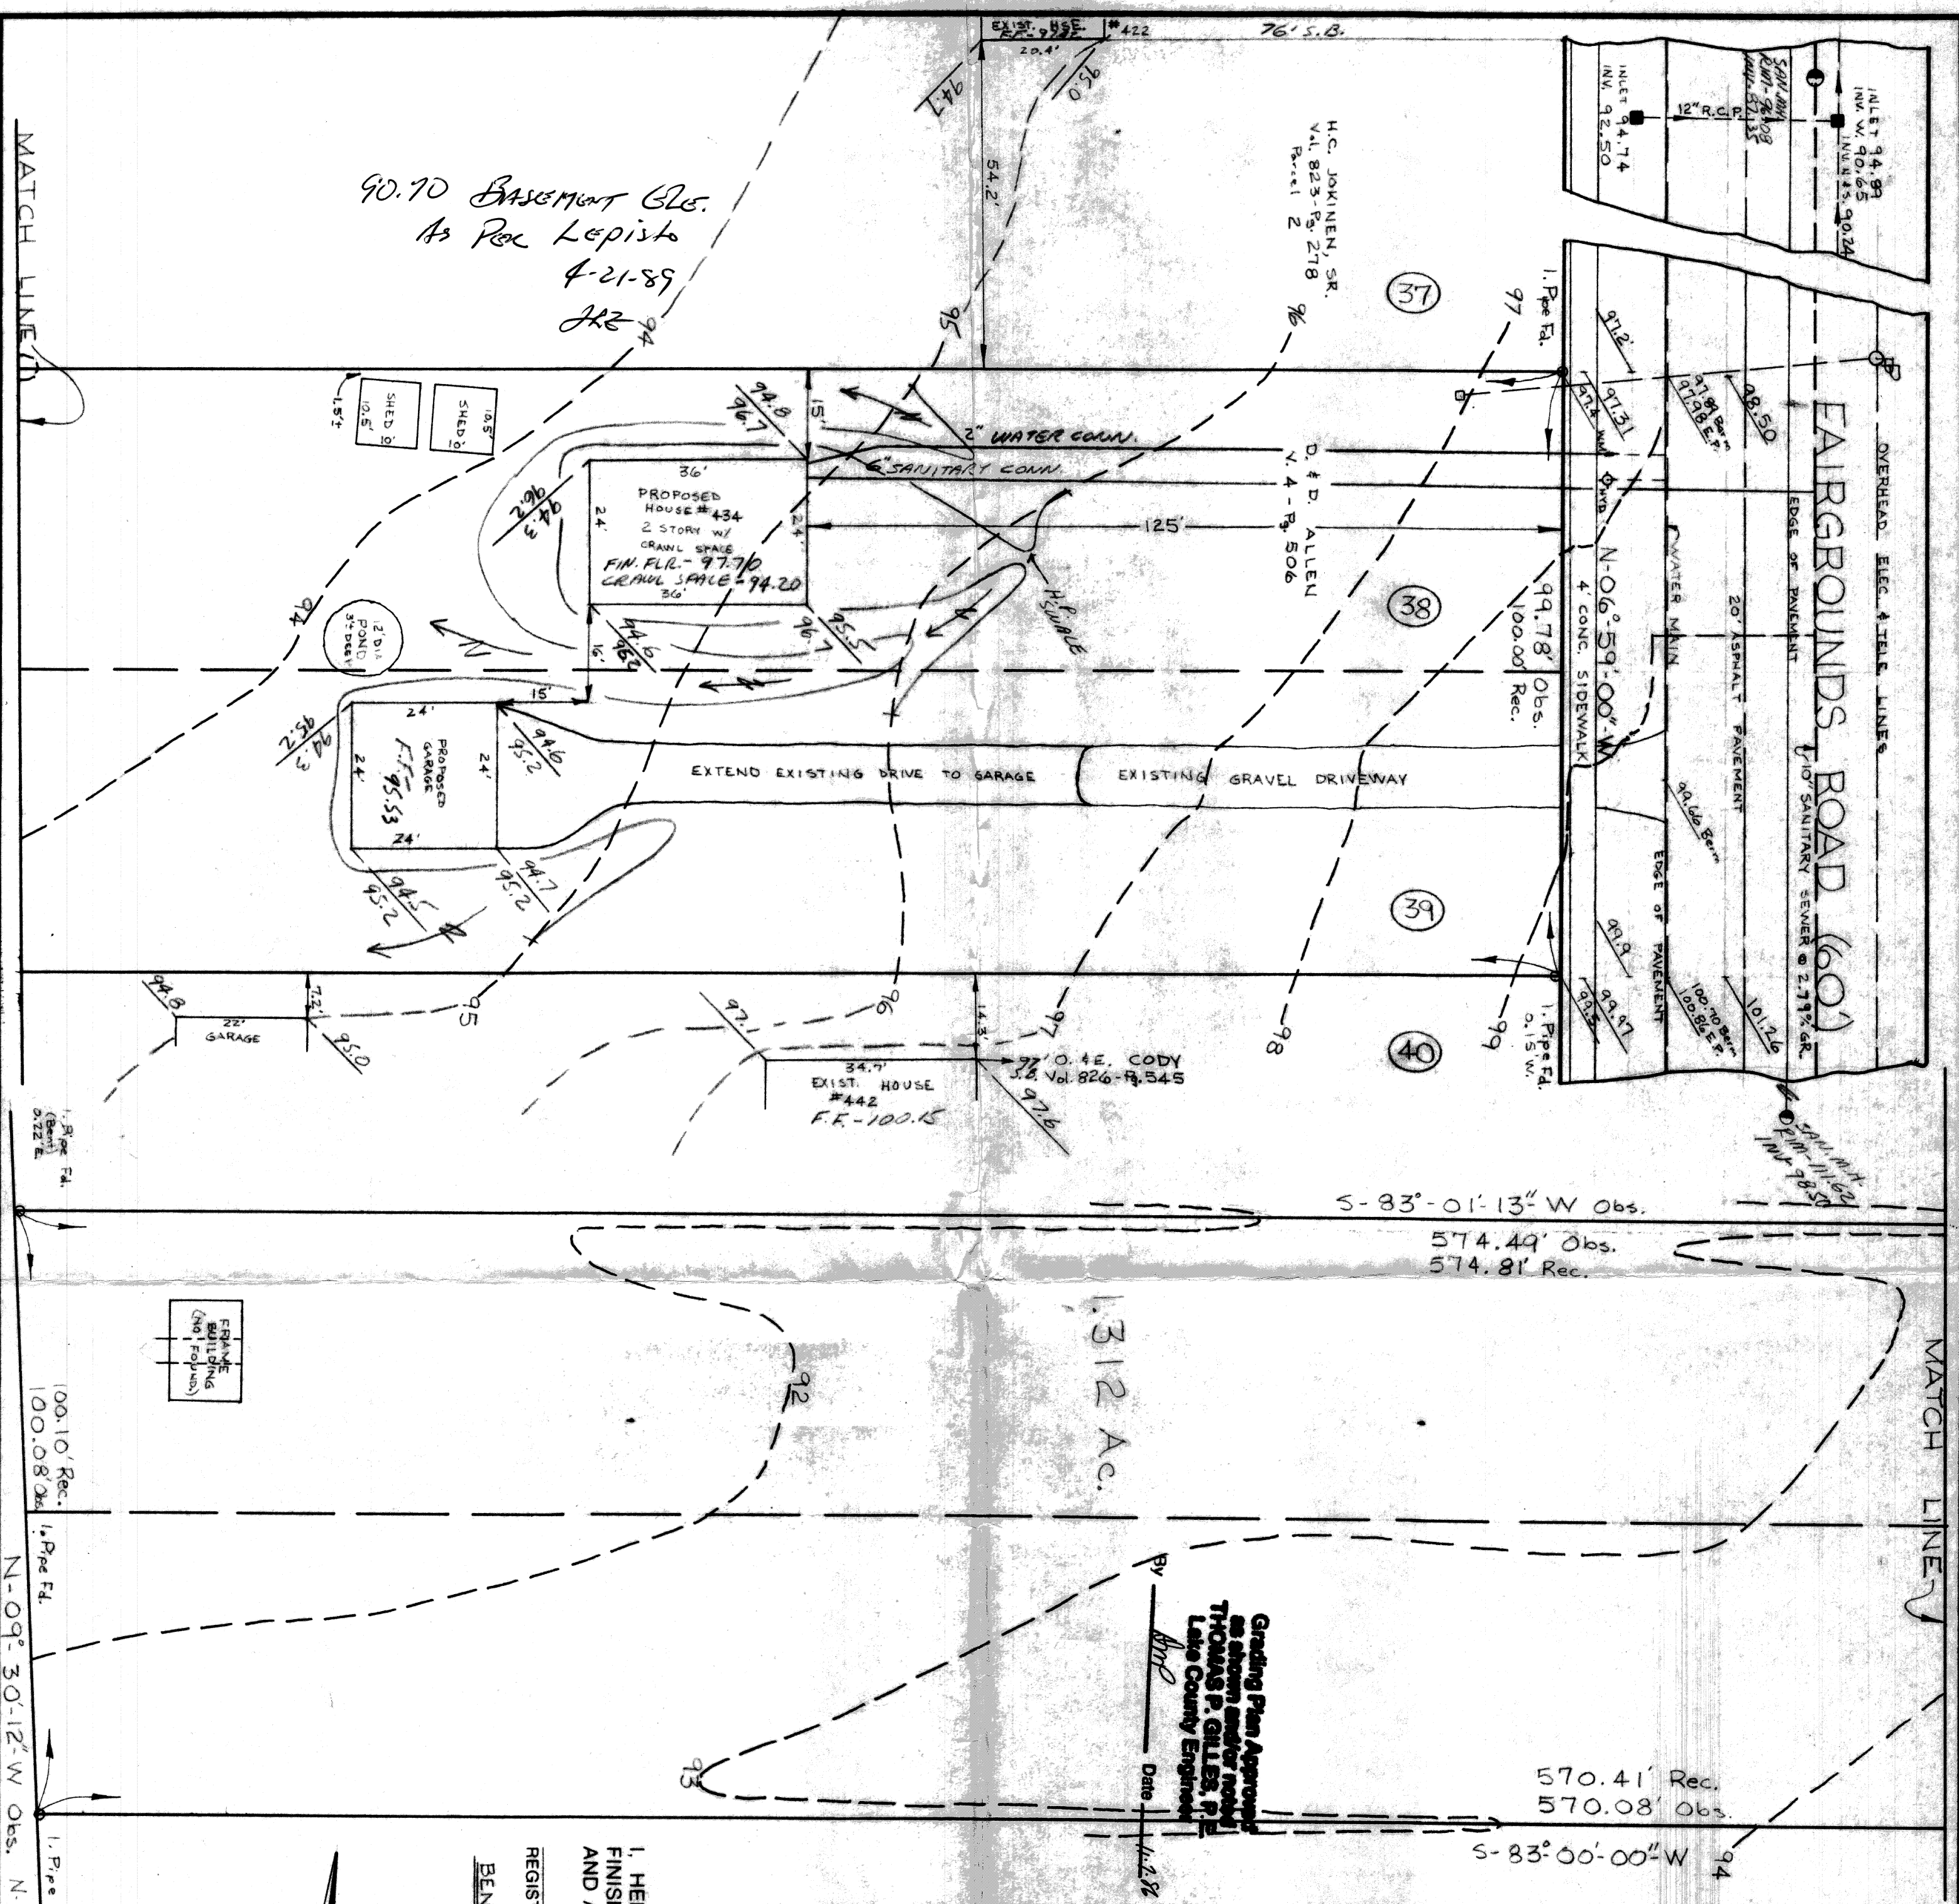

860105-00