

I, the undersigned hereby certify this topography, indicated by 1' contours, and elevations shown hereon represent an actual field survey by me on Oct 10, 1995 and that the were taken at appropriate intervals and that as of that date they existed as indicated hereon.

J.M. Coffman

BENCHMARK - 631.98
M. RIM S.M. MH. - INV. 615.40



SCALE: 1" = 20'

EXIST.
PROP.

EXIST.
PROP.

FREMONT AVE 34'

920 Fremont

PROP. 8" WATER

N 00° 05' 00" W

* SWALE D/W

10' GRAVEL

3/4" TYPE 'K'

6" SAN CONVE 1%

26.5'

40.00'

17'

10'

13'

40'

1 STY SLAB

F.F. - 633.83

2'

632.4

632.5

632.5

632.5

632.5

632.5

632.5

632.5

632.5

SITE PLAN FOR BRAD REED

BEING 9/64 IN THE PAINESVILLE-ON-THE-LAKE
SUB'D, PAINESVILLE TWP., LAKE COUNTY, OHIO.
DOCUMENT NO. 950041706

< VACANT >

9/62

S 89° 57' 00" E 97.39'

9/64


S 89° 57' 00" E 97.51'

9/66

< VACANT >

N 00° 11' 00" W 40.00'

J.E. & I.L. RUZGA
V. 832-237

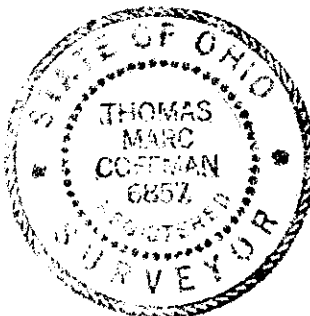

Nov. 30, 1995

VILLAGE SURVEYING CO.

P.O. BOX 1096, FAIRPORT HARBOR, OHIO 44077

(216) 357-1359

APPROVED
PAINESVILLE TOWNSHIP
ZONING DEPARTMENT

495-7370

1426