


I, the undersigned hereby certify this topography, indicated by 1' contours, and elevations shown hereon represent an actual field survey by me on OCT 10, 1995 and that the were taken at appropriate intervals and that as of that date they existed as indicated hereon.

Jim Coffey

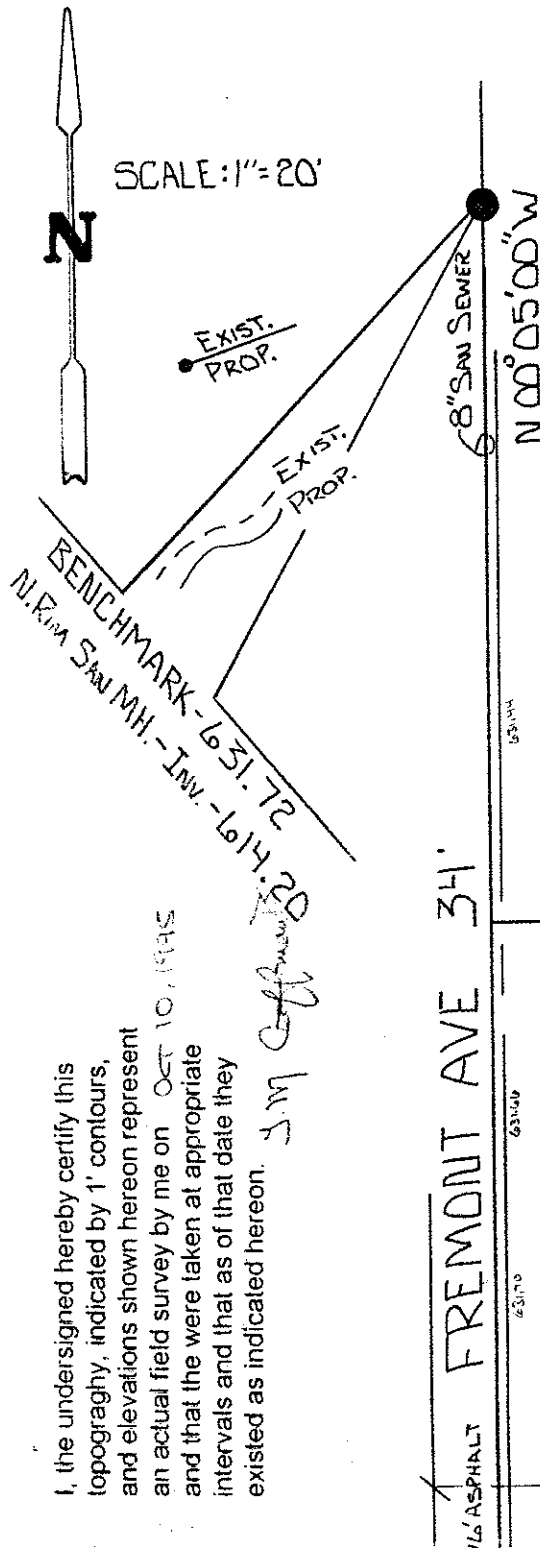

930 Fremont

SITE PLAN FOR BRAD REED

BEING 5/8 L6D IN THE PAINESVILLE-ON-THE-LAKE SUB'D.,
PAINESVILLE TWP., LAKE COUNTY, OHIO.
DOCUMENT NO. 950041706

APPROVED
PAINESVILLE TOWNSHIP
ZONING DEPARTMENT
#95-12-11

FREMONT AVE 34'

* SWALE D/W

10' GRAVEL

6" SAN. CONN. 2
@ 1% MIN
3/4" TYPE 'K' 2

26.5'

1STY SLAB
F.F. - 633.83

40'

589° 57' 00" E 97.13'

589° 57' 00" E 97.26'

5/8 L58

5/8 L6D

5/8 L62

<VACANT>

<VACANT>

J.E. & I.L. RUZGA
V. 832-237



Nov. 30, 1995

VILLAGE SURVEYING CO.
P.O. BOX 1096, FAIRPORT HARBOR, OHIO 44077
(216) 357-1359

1496