

I, the undersigned hereby certify this topography, indicated by 1' contours, and elevations shown hereon represent an actual field survey by me on 10-10-95 and that the were taken at appropriate intervals and that as of that date they existed as indicated hereon.

J. M. Coffman



APPROVED
PAINESVILLE TOWNSHIP
ZONING DEPARTMENT
95-11-03 *D.H.*

J.E. & I.L. Ruzga
Vol 832-237

S/L 604
(VACANT)

6JH 111395

VILLAGE SURVEYING CO.
P.O. BOX 1096, FAIRPORT HARBOR, OHIO 44077
(216) 357-1359

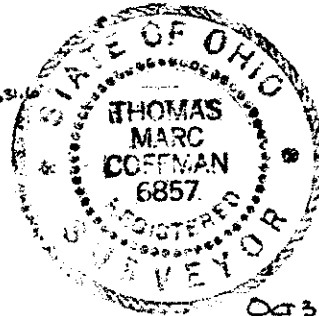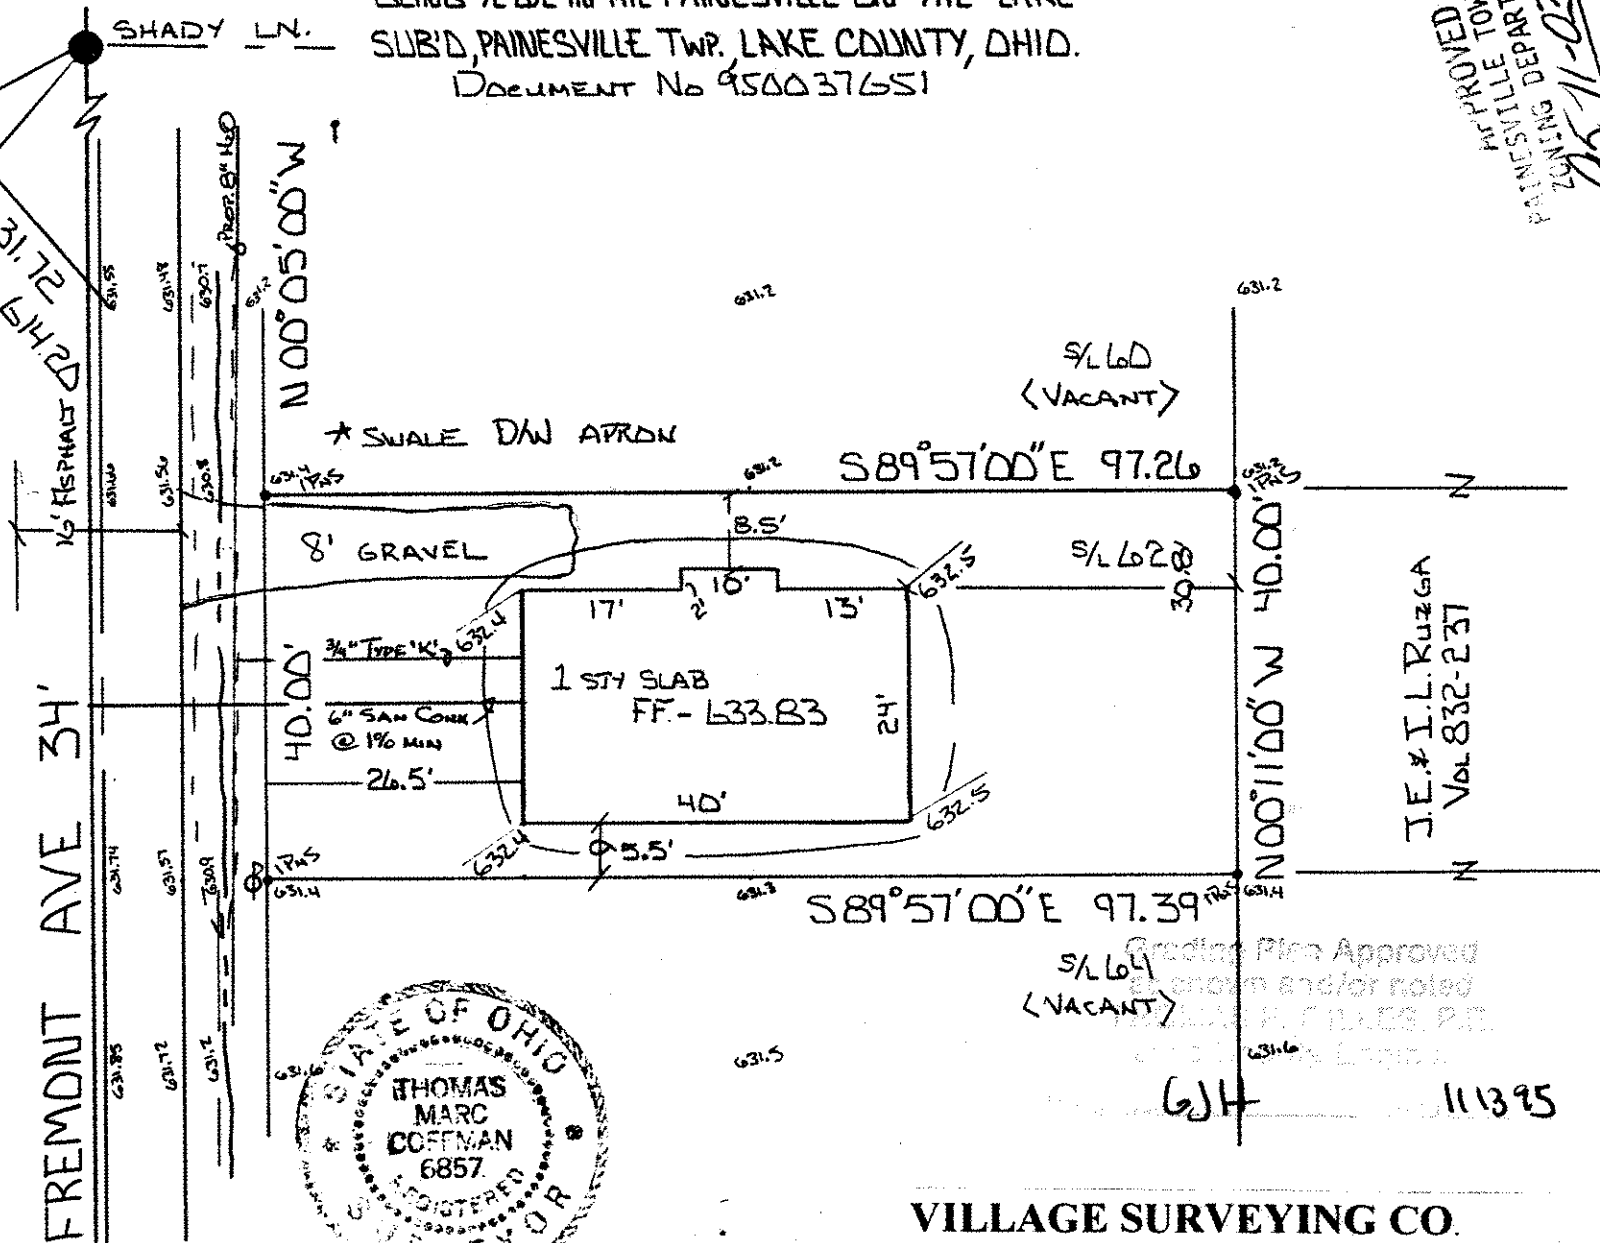

Oct 31, 1995