


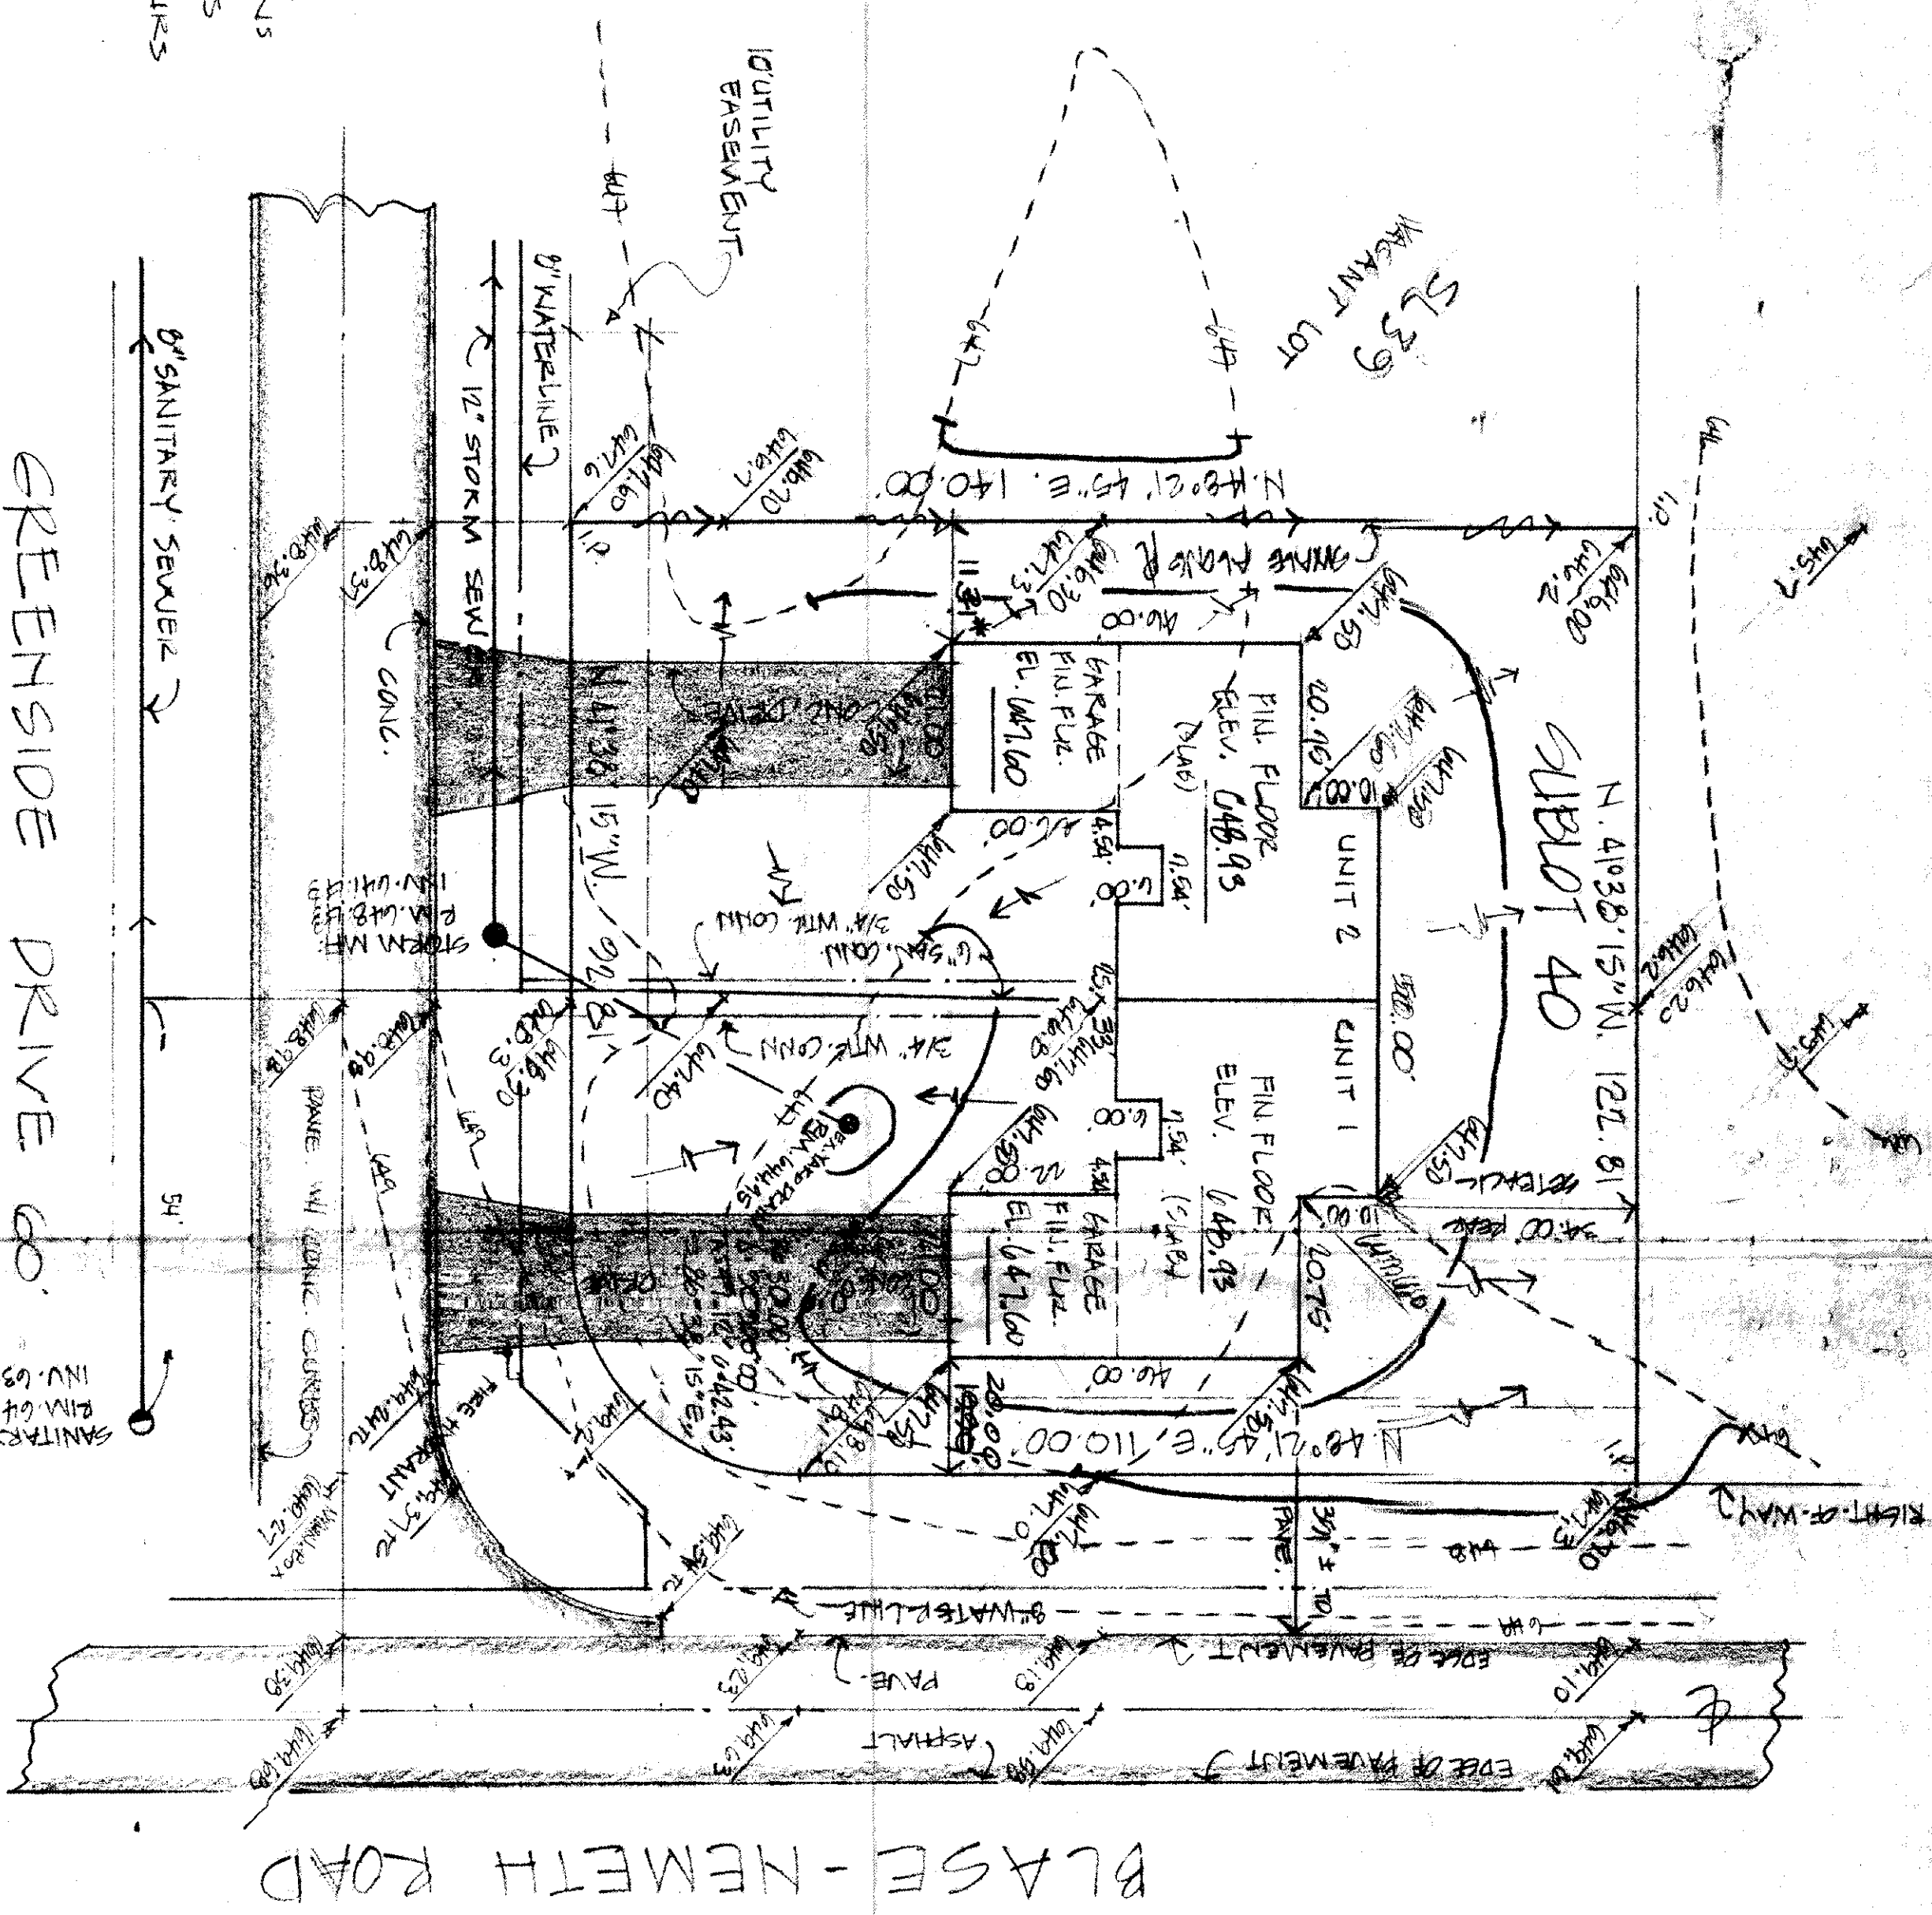


* VARIANCE GRANTED

CERTIFICATION:

I HEREBY CERTIFY THAT THIS PLAN WAS PREPARED BY ME, AND IS CORRECT TO THE BEST OF MY KNOWLEDGE AND BELIEF.

By, *Richard H. Treseker*

Professional No. 5244

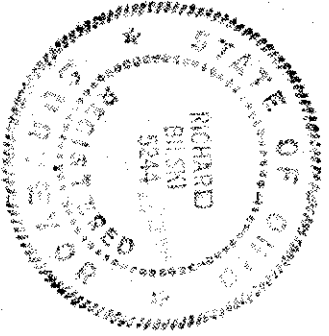

GREENSIDE DRIVE

REVISED: 4/15/02 SUBLINE DEVIANCES.

SITE PLAN FOR:

EDWARD H. TRESEKER, INC.

8000 ODESSA BLVD., MENTOR, OHIO 44060
BRIDGEVIEW SUBDIVISION IN PAINESVILLE TOWNSHIP, OHIO

By *Thomas P. Gilles*
Date 6/3/94

APPROVED
PAINESVILLE TOWNSHIP
ZONING DEPARTMENT
#3181

4/1/94



CT Consultants, Inc.
Engineers • Architects • Planners
Villoughby • Mentor • Columbus • Lorain • North Canton • Stouffville

SHEET 1 OF 1
DATE 4/1/94