
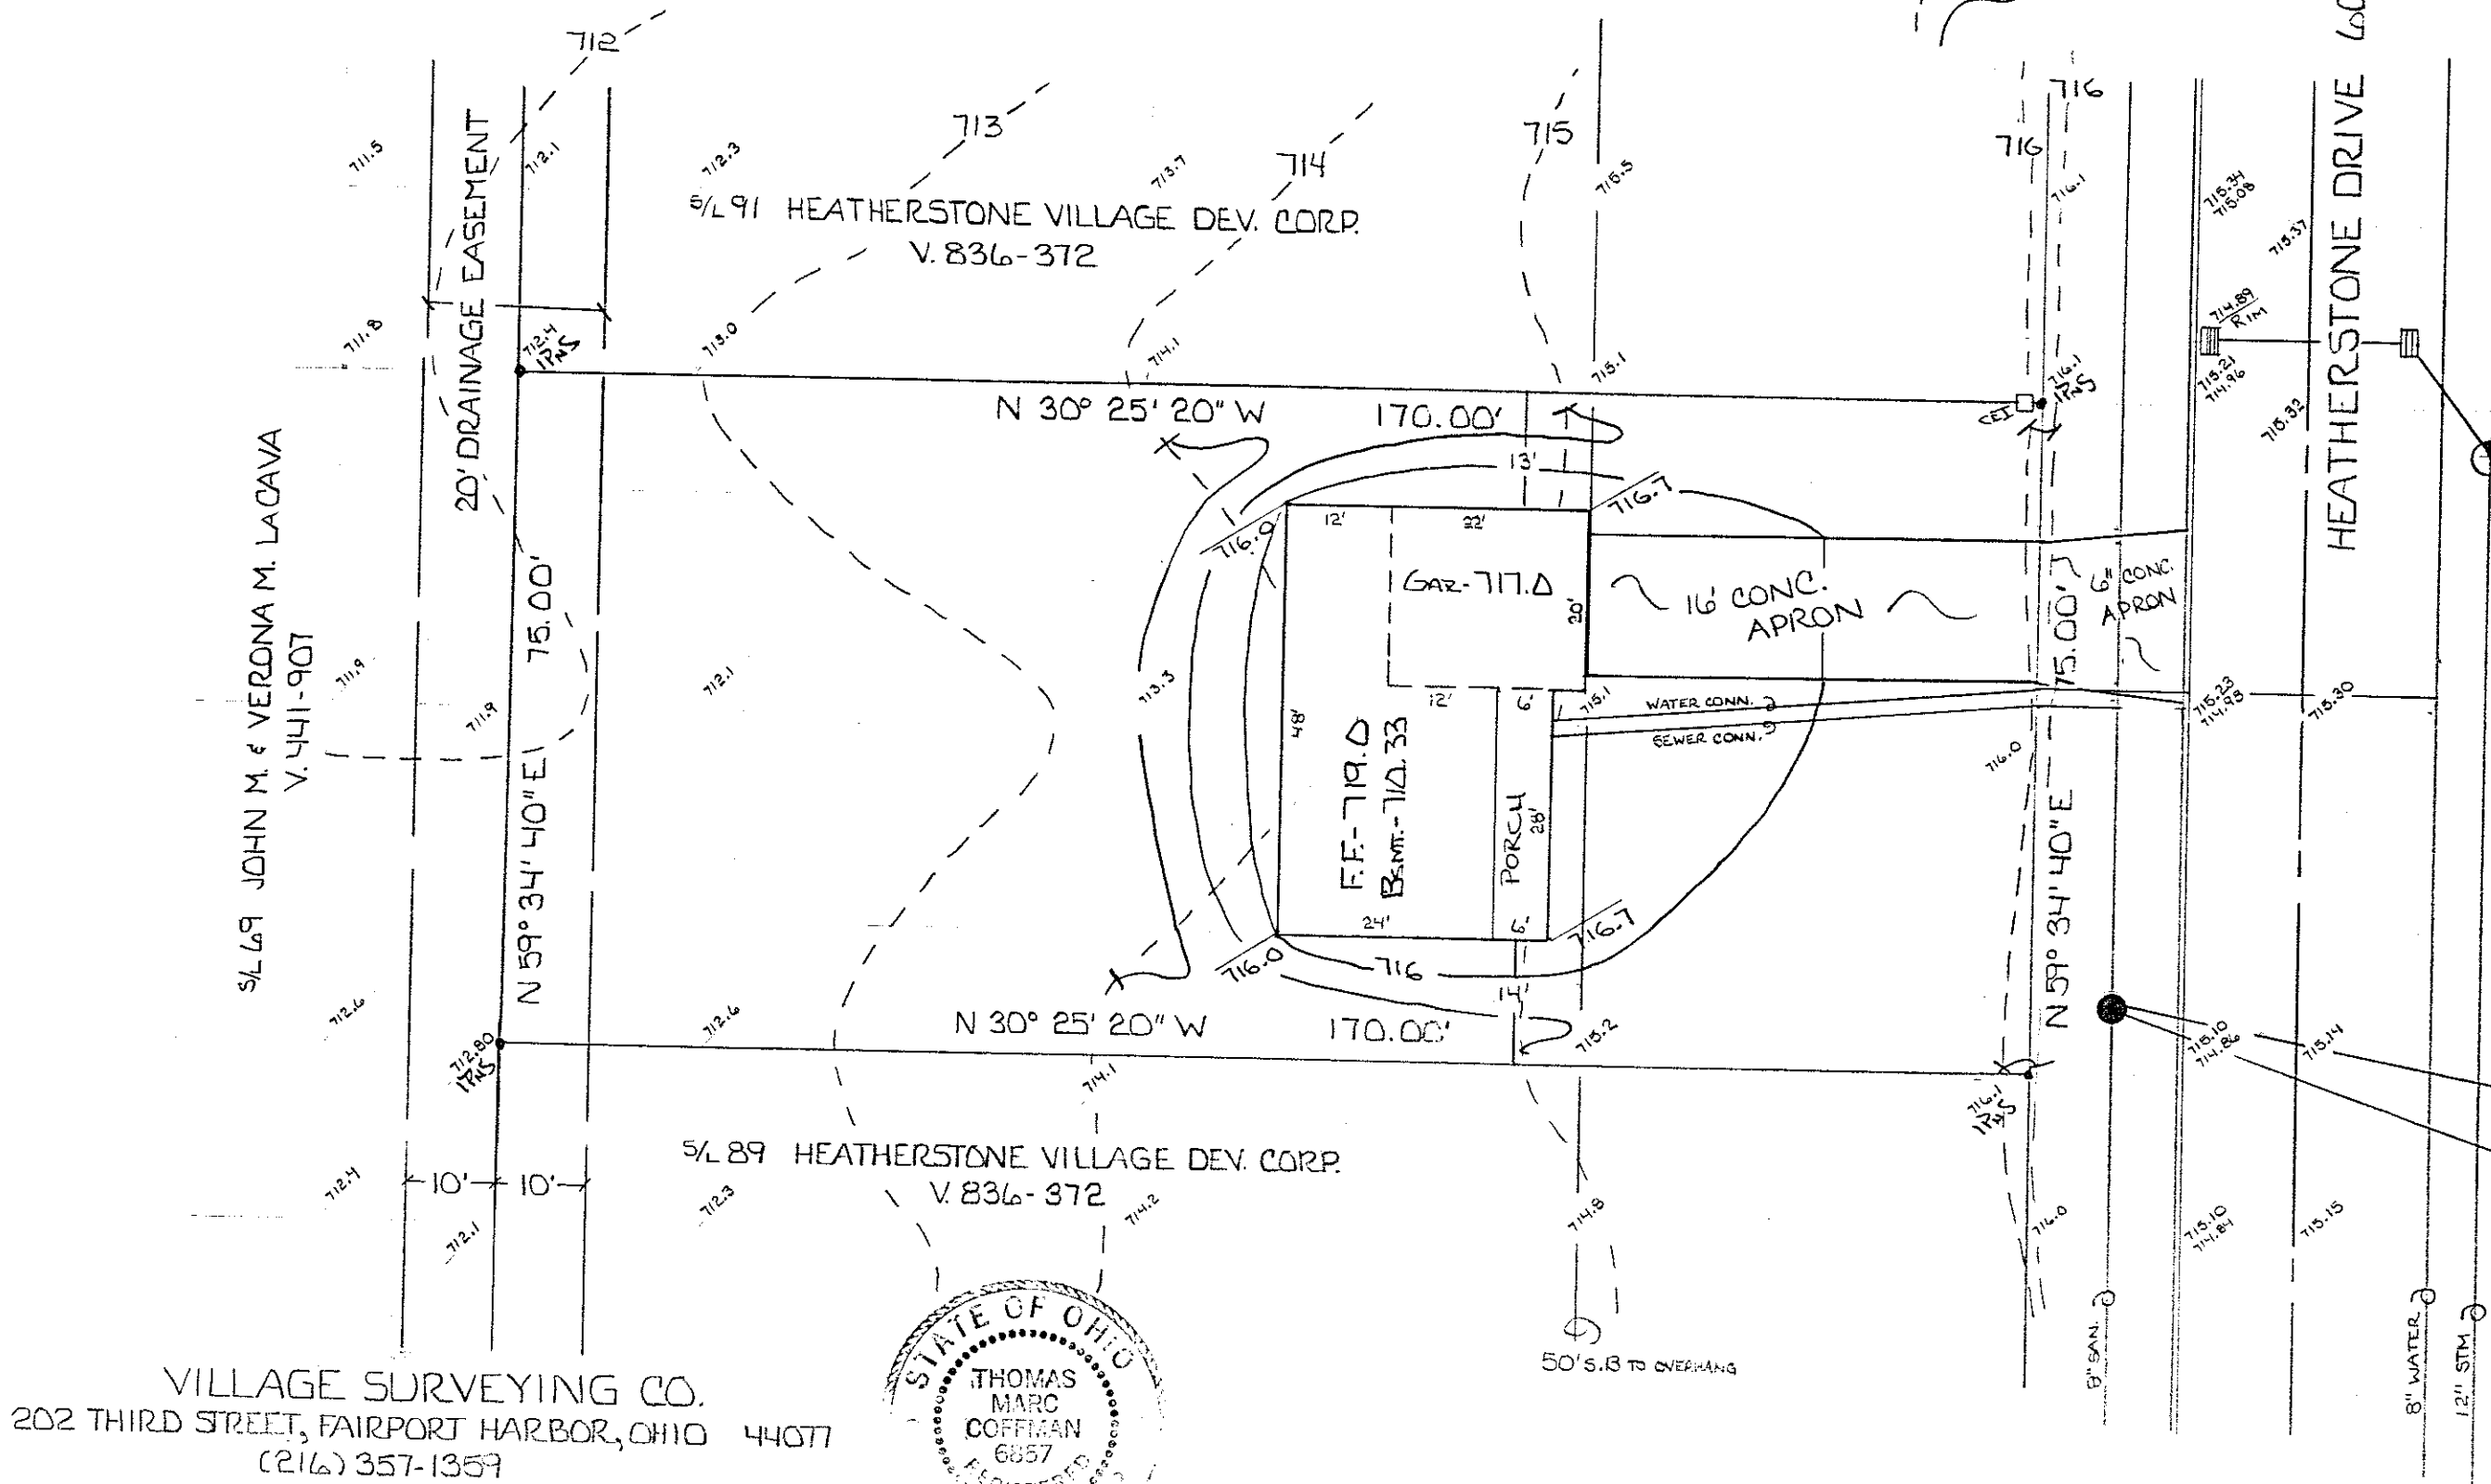


SITE PLAN
FOR
R.C. REED CONST.
BEING 9/490 IN THE HEATHERSTONE
VILLAGE SUBDIVISION No. 1 IN THE
TOWNSHIP OF PAINESVILLE, COUNTY
OF LAKE, STATE OF OHIO.

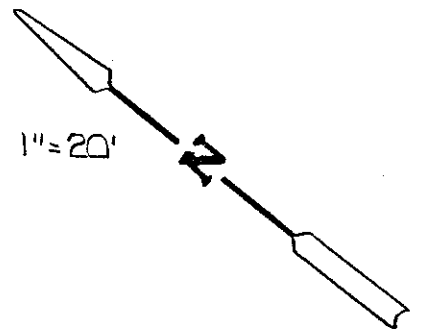

This Permit Expires 2/1/98
PAINESVILLE TOWNSHIP
ZONING APPROVED
7698 NS/RS
Zoning Inspector

BENCHMARK-716.21
N. RIM SAN. M.H.
By GUH Date 2/12/97
1. Sump pump discharge to
storm sewer.

VILLAGE SURVEYING CO.
202 THIRD STREET, FAIRPORT HARBOR, OHIO 44077
(216) 357-1357

