


SITE PLAN
FOR
R.C. REED
CONSTRUCTION

BEING SUBLOT NO. 16 OF THE
HEATHERSTONE VILLAGE SUBD. #1,
IN THE TOWNSHIP OF PAINESVILLE,
LAKE COUNTY, OHIO

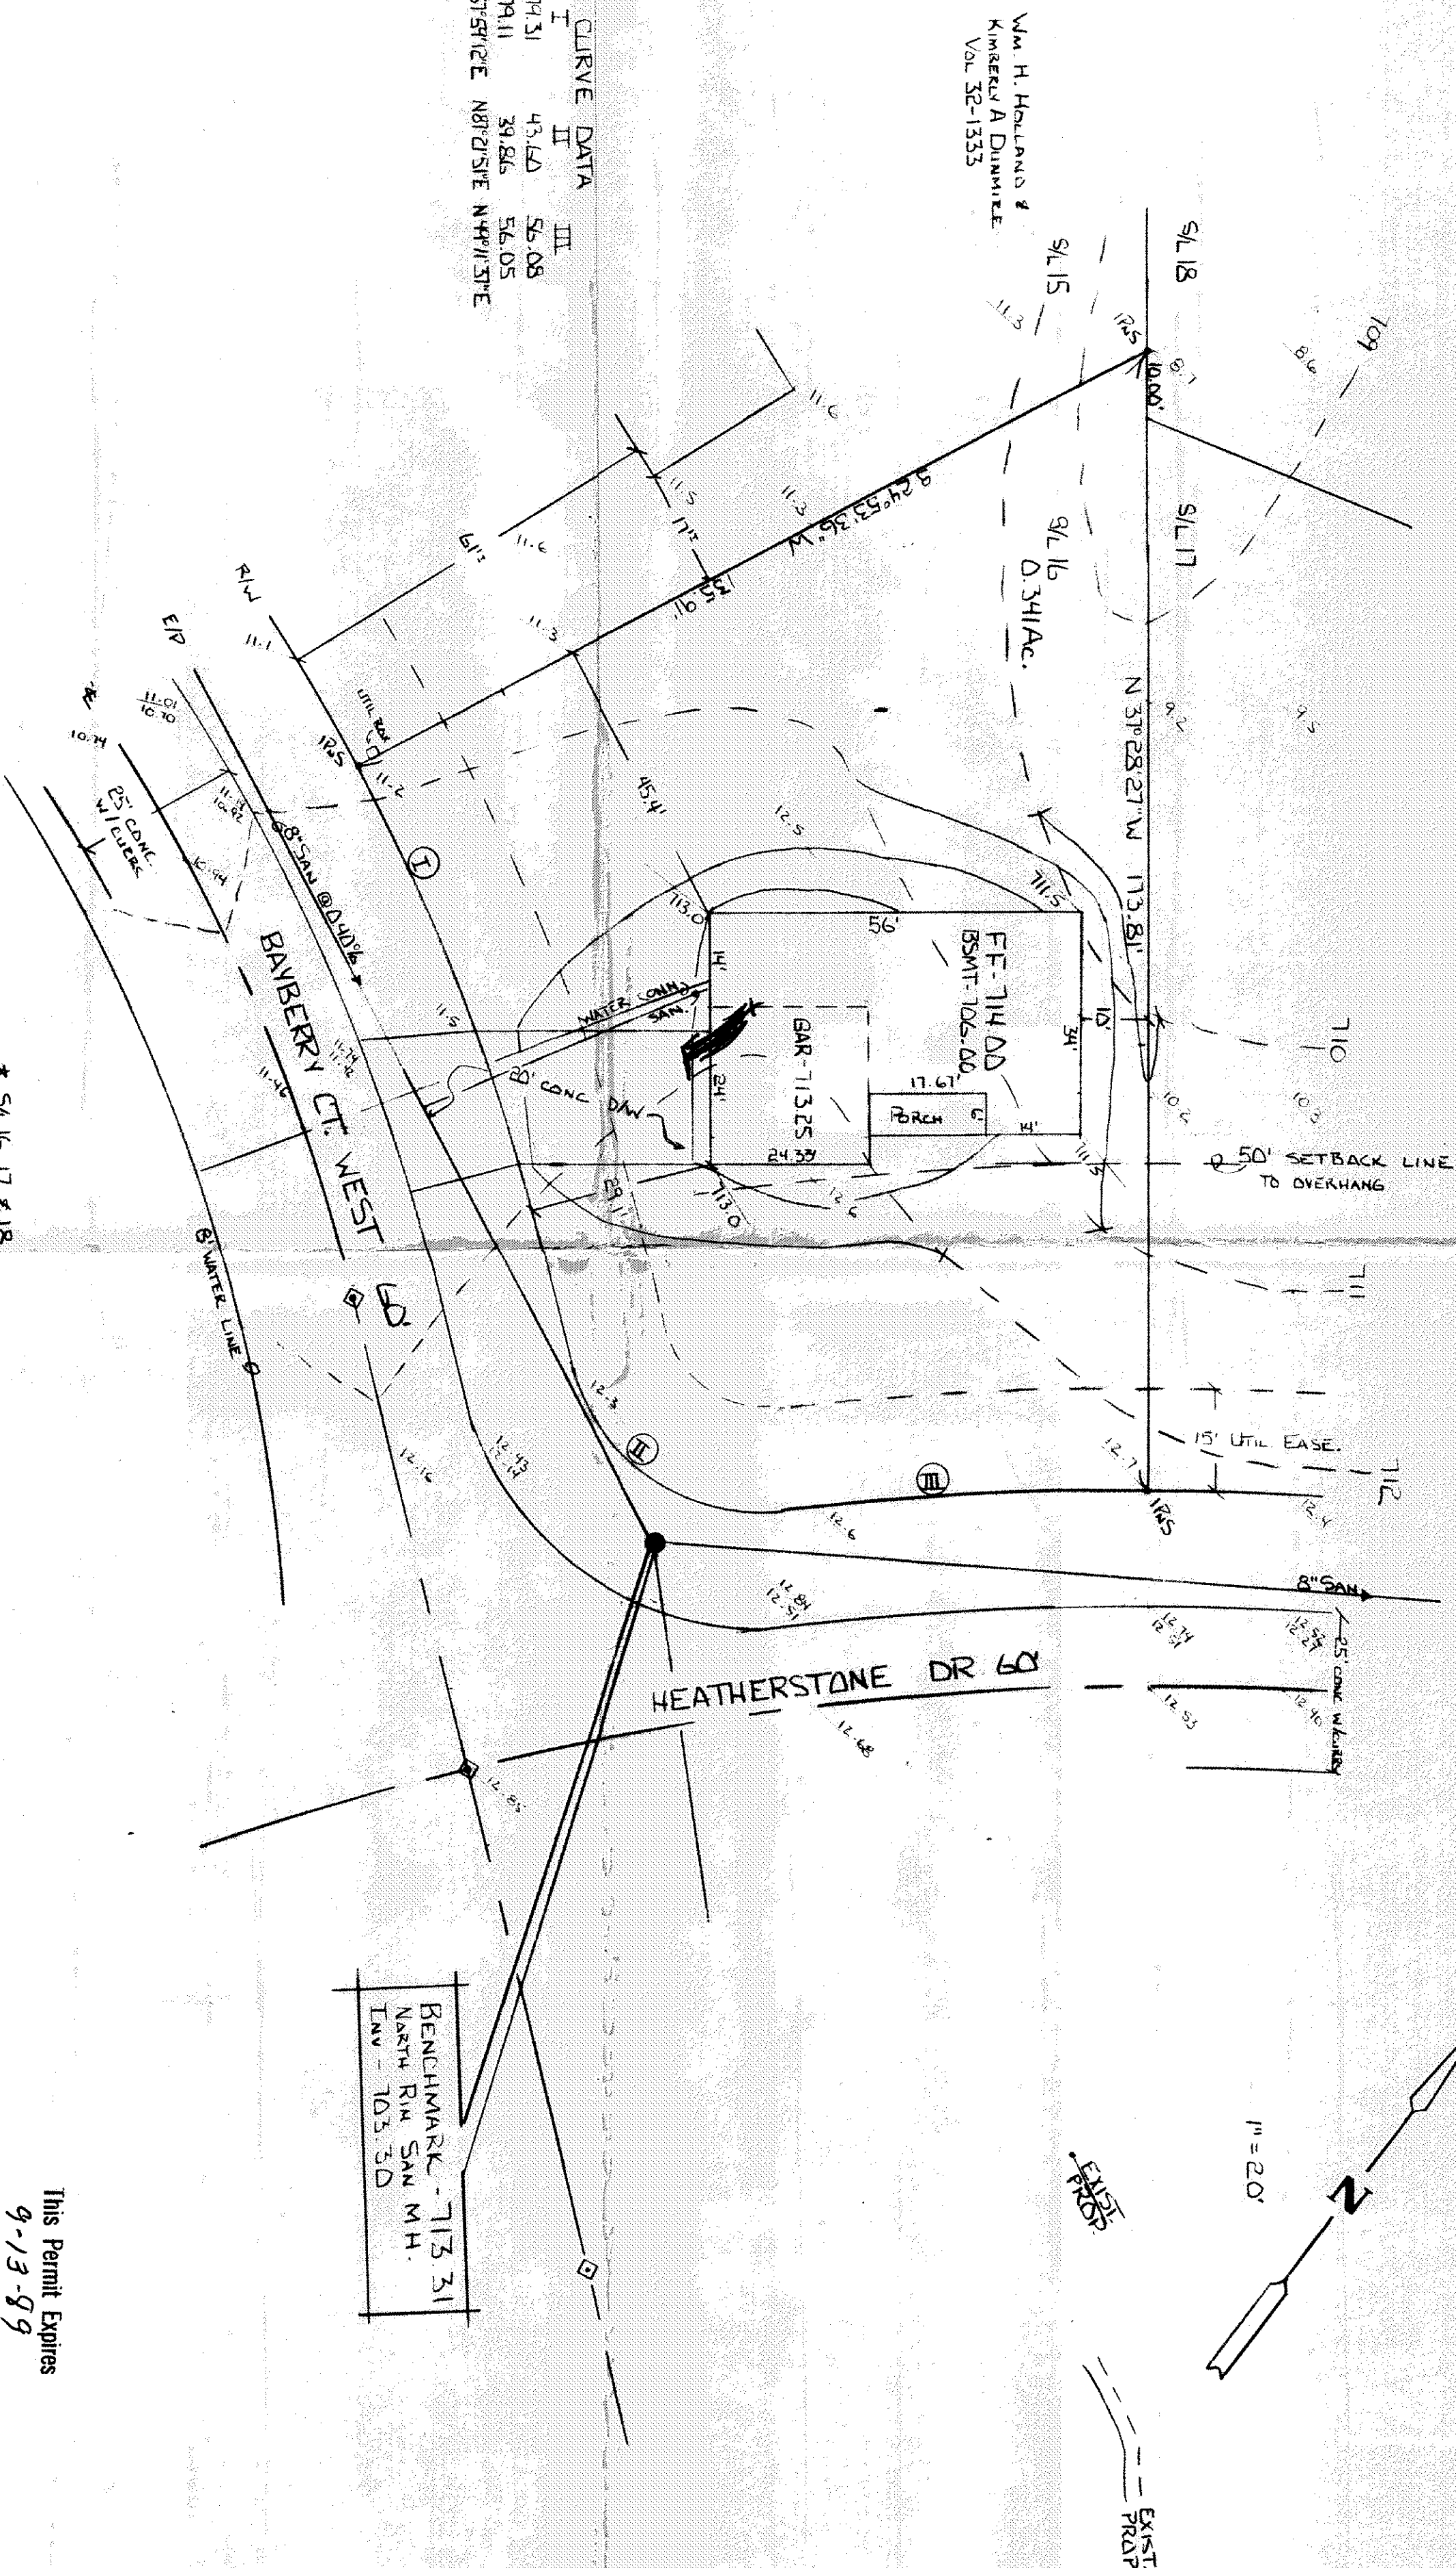


CURVE DATA			
I	II	III	
74.31	43.60	56.08	ARC
74.11	39.86	56.05	CHORD
SST 51212E N87°21'S17E			

WM. H. HOLLAND &
KIMBERLY A. DUMMILE
VOL. 52-1333

* S/L 16, 17 & 18
HEATHERSTONE VILLAGE DEV. CO.
VOL. 836-372


Grading Plan Approved
as shown and/or noted
THOMAS P. GILLES, P.E.
Lake County Engineer

VILLAGE SURVEYING Co.
202 THIRD ST. FAIRPORT HEB. OH 44071

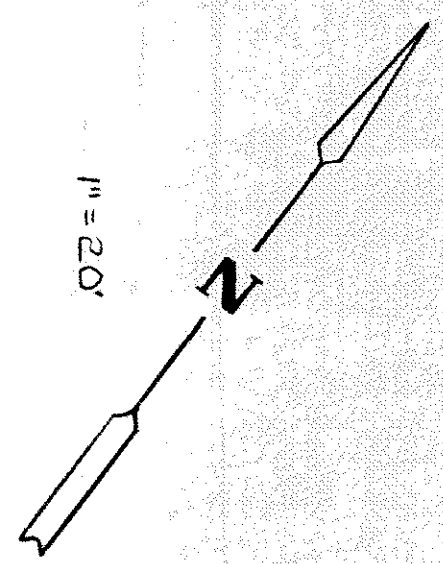

BENCHMARK - 713.31
NORTH R/L SAN M.H.
INV - 103.30

This Permit Expires
9-13-89
PAINESVILLE TOWNSHIP
ZONING APPROVED
7076
Zoning Inspector 9/29/85

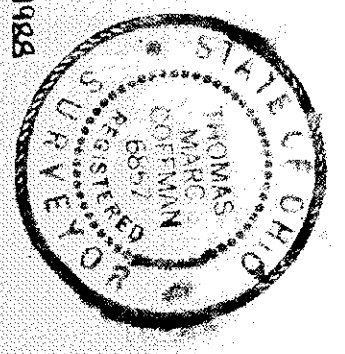

THIS PLAN WAS PREPARED BY ME,
AND IS ACCURATE TO THE BEST OF MY
KNOWLEDGE AND BELIEF

Thomas M. Coffman
Thomas M. Coffman P.S. #6851