

PLAN PREPARED BY:
DEBEVEC & SALO & ASSOCIATES, INC.
PAINEVILLE, OHIO

PLAN PREPARED BY:
DEBEVEC & SALO & ASSOCIATES, INC.
PAINEVILLE, OHIO

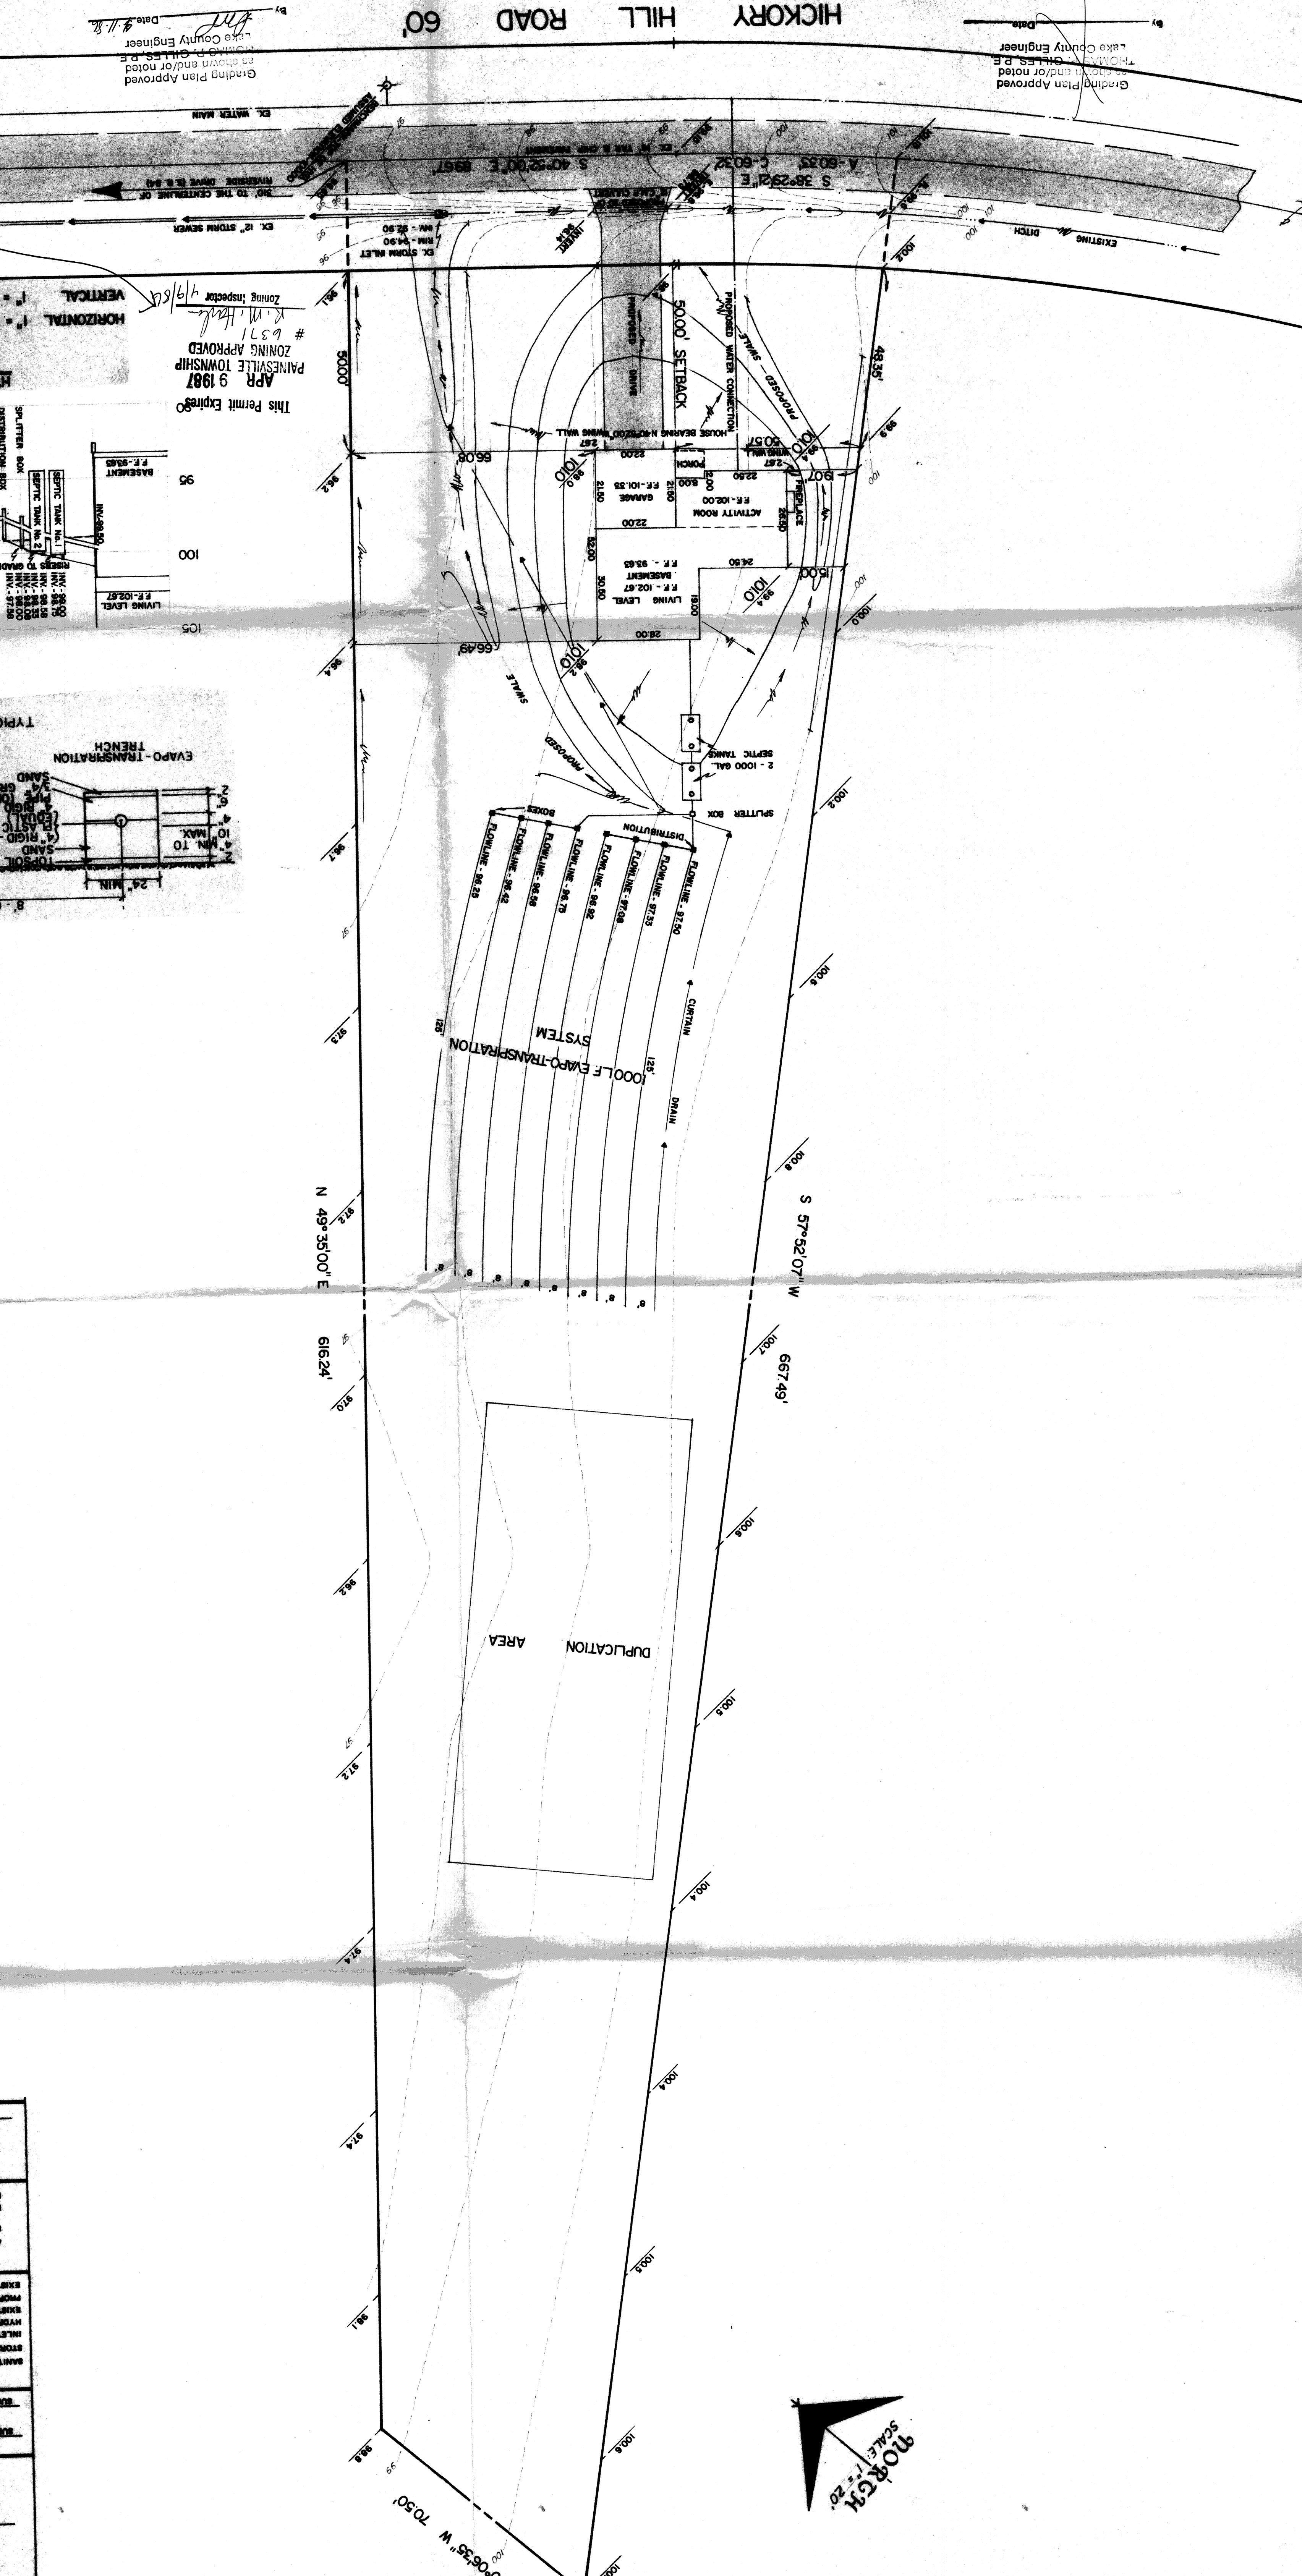

HYDRAULIC PROFILE
HORIZONTAL 1" = 50'
VERTICAL 1" = 5'

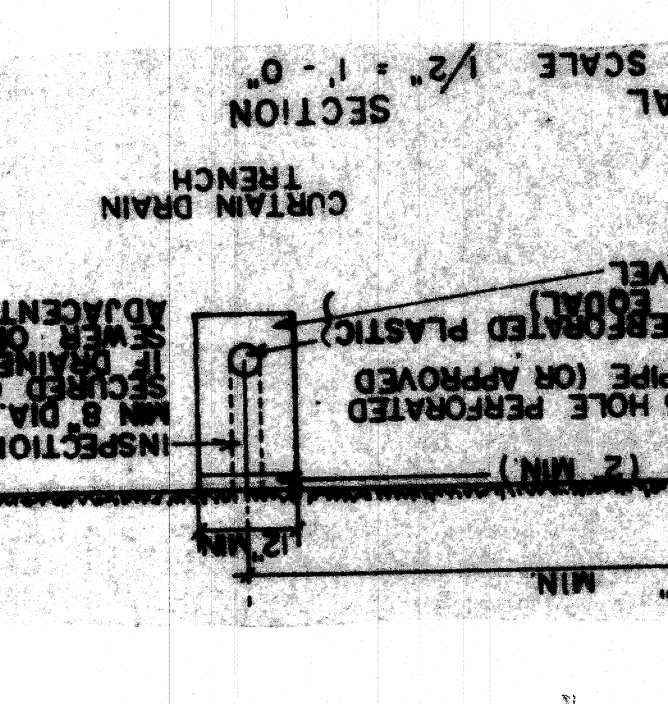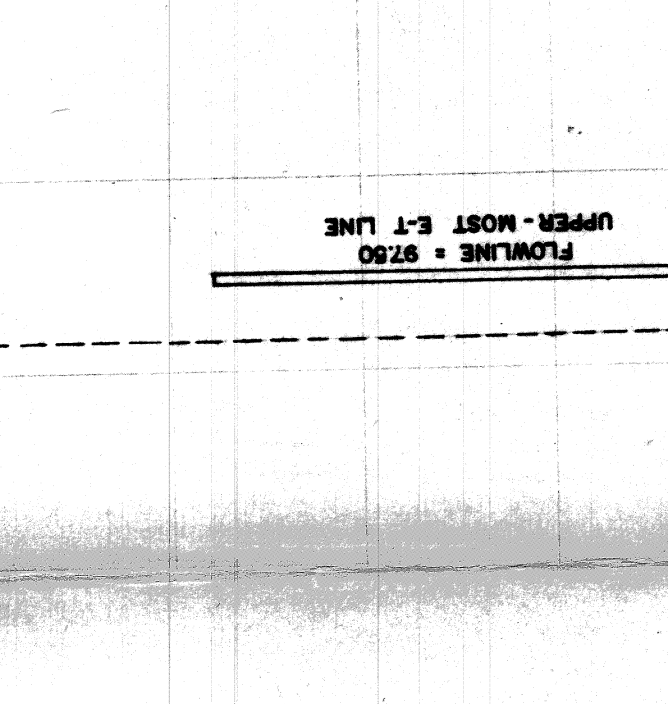

LOW YIELD WATER
FIXTURES REQUIRED
ON ALL:
Shower Head
Toilet

Reviewed and Accepted
LAKE COUNTY GENERAL HEALTH DISTRICT
Date: 4-8-86
JOEL LUCK, R. S. M. D., Jr.
Health Commissioner

SEWER DISPOSAL PERMIT MUST BE
OBTAINED BY A LAKE COUNTY LICENSED
INSTALLER BEFORE INSTALLATION IS
STARTED.

A. To be brought to finished grade
1. Septic tank manhole covers
2. Splitter box cover
3. Distribution box cover
4. Vent Pipes
B. No toilet drains or downspouts
to be discharged into septic tanks
C. All waste water to be discharged into
septic tank

DESIGN CERTIFICATION
THIS PLAN WAS PREPARED BY ME, AND IS CORRECT
TO THE BEST OF MY KNOWLEDGE AND BELIEF
DATE: 4-8-86
PAINEVILLE TOWNSHIP

REMARKS
ALL BOUNDARY DATA SHOWN WAS OBTAINED FROM RECORDS, RECORDED
SUBDIVISION PLAT OR OTHER PUBLIC RECORD
LOCATIONS AS SHOWN OF ADJACENT WELLS AND SEPTIC TANKS OBTAINED FROM
LAKE COUNTY HEALTH DEPARTMENT

LEGEND
EXISTING CONTOURS
HYDRAULIC PROFILE
STORM SEWER
WATER MAIN
SURFACE DRAINAGE
INDICATES
DIRECTION OF
FLOW

