


**Barrington**  
CONSULTING GROUP, INC.  
38342 WESTERN PARKWAY, SUITE 10  
WILLOUGHBY, OHIO 44094  
PHONE 440.946.1761 FAX 440.918.0486





**Erosion and Sediment Control Plan**  
 151/133 HIDEAWAY COVE, PAINESVILLE TWP., OHIO 44077  
 LAKE ERIE SHORES PHASE 2

**RESSLER HOMES,**

DRAWN  
WSO  
CHECKED  
DWN  
DATE  
MAY 21, 2004  
SCALE  
1" = 30'  
LBR NO  
03108-133  
SHEET  
212

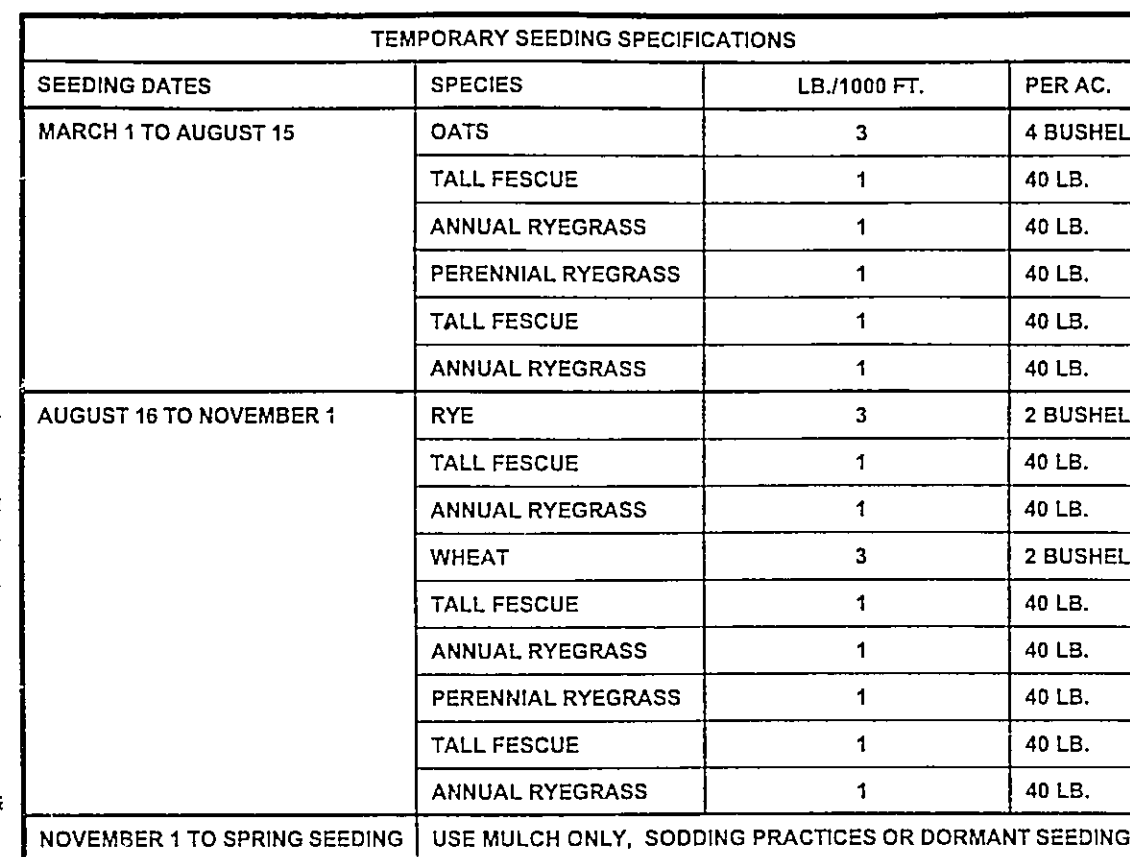

**NOTE: OTHER APPROVED SEED SPECIES MAY BE SUBSTITUTED**

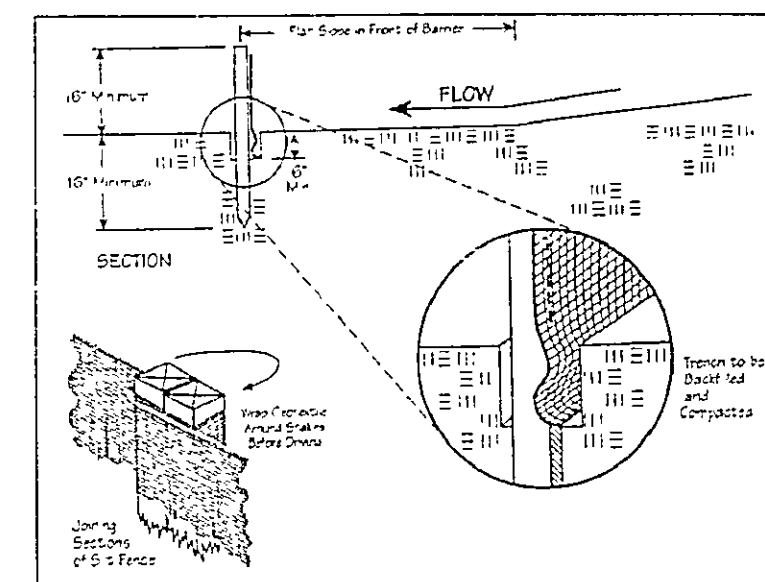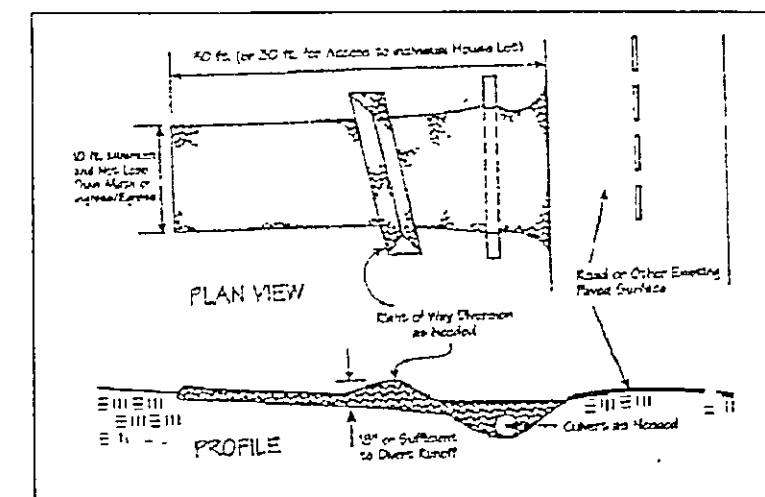

THE SPECIFIED EROSION AND SEDIMENT CONTROL STANDARDS ARE GENERAL GUIDELINES AND SHALL NOT LIMIT THE RIGHT OF THE COUNTY TO IMPOSE, AT ANY TIME, ADDITIONAL, MORE STRINGENT REQUIREMENTS. NOR SHALL THE STANDARDS LIMIT THE RIGHT OF THE COUNTY TO WAIVE, IN WRITING, INDIVIDUAL REQUIREMENTS.