


\\2003\03106\03106-136.dwg, 04/14/04 04:13:20 PM, Copyright Barrington Consulting Group

GRAPHIC SCALE

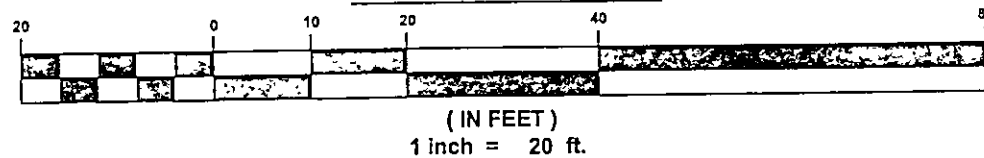

STORM INLET #16

RIM=623.94
INV. 12" N. =619.14
INV. 18" SW. =618.64

APPROVED
PAINESVILLE TOWNSHIP
ZONING DEPARTMENT
2004081
D. Rust

①
L=14.71'
R=35.00'
 $\Delta=24^{\circ}04'58''$
C=14.60'
S 63°06'32" E

3/4 135
13402.84 SQ. FT.
0.3077 ACRES

N 38°55'57" E 125.00'

3/4 133
9000.00 SQ. FT.
0.2066 ACRES

N 51°04'03" W 70.00'

20' LOCAL SERVICE DRAINAGE EASEMENT

3/4 133
8949.02 SQ. FT.
0.2054 ACRES

HSE FF ELEV =628.25
BASEMENT FF ELEV =619.58
(12 COURSE)
GARAGE FF ELEV =626.25
PROP 15' CONC. DRIVE
6" STM C. W.
1" WTR C. W.

S 38°55'57" W 128.05'

HSE FF ELEV =628.25
BASEMENT FF ELEV =619.58
(12 COURSE)
GARAGE FF ELEV =626.25

HIDEAWAY COVE 60'

Stormwater Management Plan
Approved as shown and/or noted
JAMES R. GILLS, P.E.
County Drainage Engineer

DAVID W. NOVAK, P.S. No. 7507

CERT 1000G

Barrington
CONSULTING GROUP, INC.

CERTIFICATION :

"I THE UNDERSIGNED HEREBY CERTIFIES THAT THIS TOPOGRAPHY INDICATED BY 1 FOOT CONTOURS AND ELEVATION SHOWN HEREON REPRESENTS AN ACTUAL SURVEY MADE BY ME ON THE 8th DAY OF APRIL, 2004 AND THE ELEVATIONS WERE TAKEN AT AN APPROPRIATE INTERVAL AND AS OF THAT DAY THEY EXISTED AS INDICATED HEREON.

"I HEREBY CERTIFY THAT THIS PLAN WAS PREPARED BY ME AND IS CORRECT TO THE BEST OF MY KNOWLEDGE AND BELIEF"

DAVID W. NOVAK, P.S. No. 7507

CERT 1000G

Stormwater Management Plan
Approved as shown and/or noted
JAMES R. GILLS, P.E.
County Drainage Engineer

By 6/11 Date 04/16/04

Barrington
CONSULTING GROUP, INC.

03106-136

REVISIONS	BY

Barrington
CONSULTING GROUP, INC.
33342 WESTERN PARKWAY, SUITE 10
WILLOUGHBY, OHIO 44094
PHONE 440.946.1761 FAX 440.918.0486



SITE PLAN
SIL 136 HIDEAWAY COVE, PAINESVILLE TWP. OHIO 44077
LAKE ERIE SHORES PHASE 2
LITTLE MOUNTAIN HOMES, INC.

DRAWN WSO
CHECKED DWN
DATE APRIL 13, 2004
SCALE 1" = 20'
JOB NO. 03106-136
SHEET 1/2
OF SHEETS