



SITE PLAN for FRANK MACWILLIAMS

KNOWN AS BEING SUBLOTS 256 & 257 IN THE
ADDITION TO THE HARDY POINT ALLOTMENT AS
RECORDED IN VOL. C, PG. 57 OF THE LAKE
COUNTY RECORD OF PLATS. TOWNSHIP OF
PAINESVILLE - COUNTY OF LAKE - STATE OF OHIO

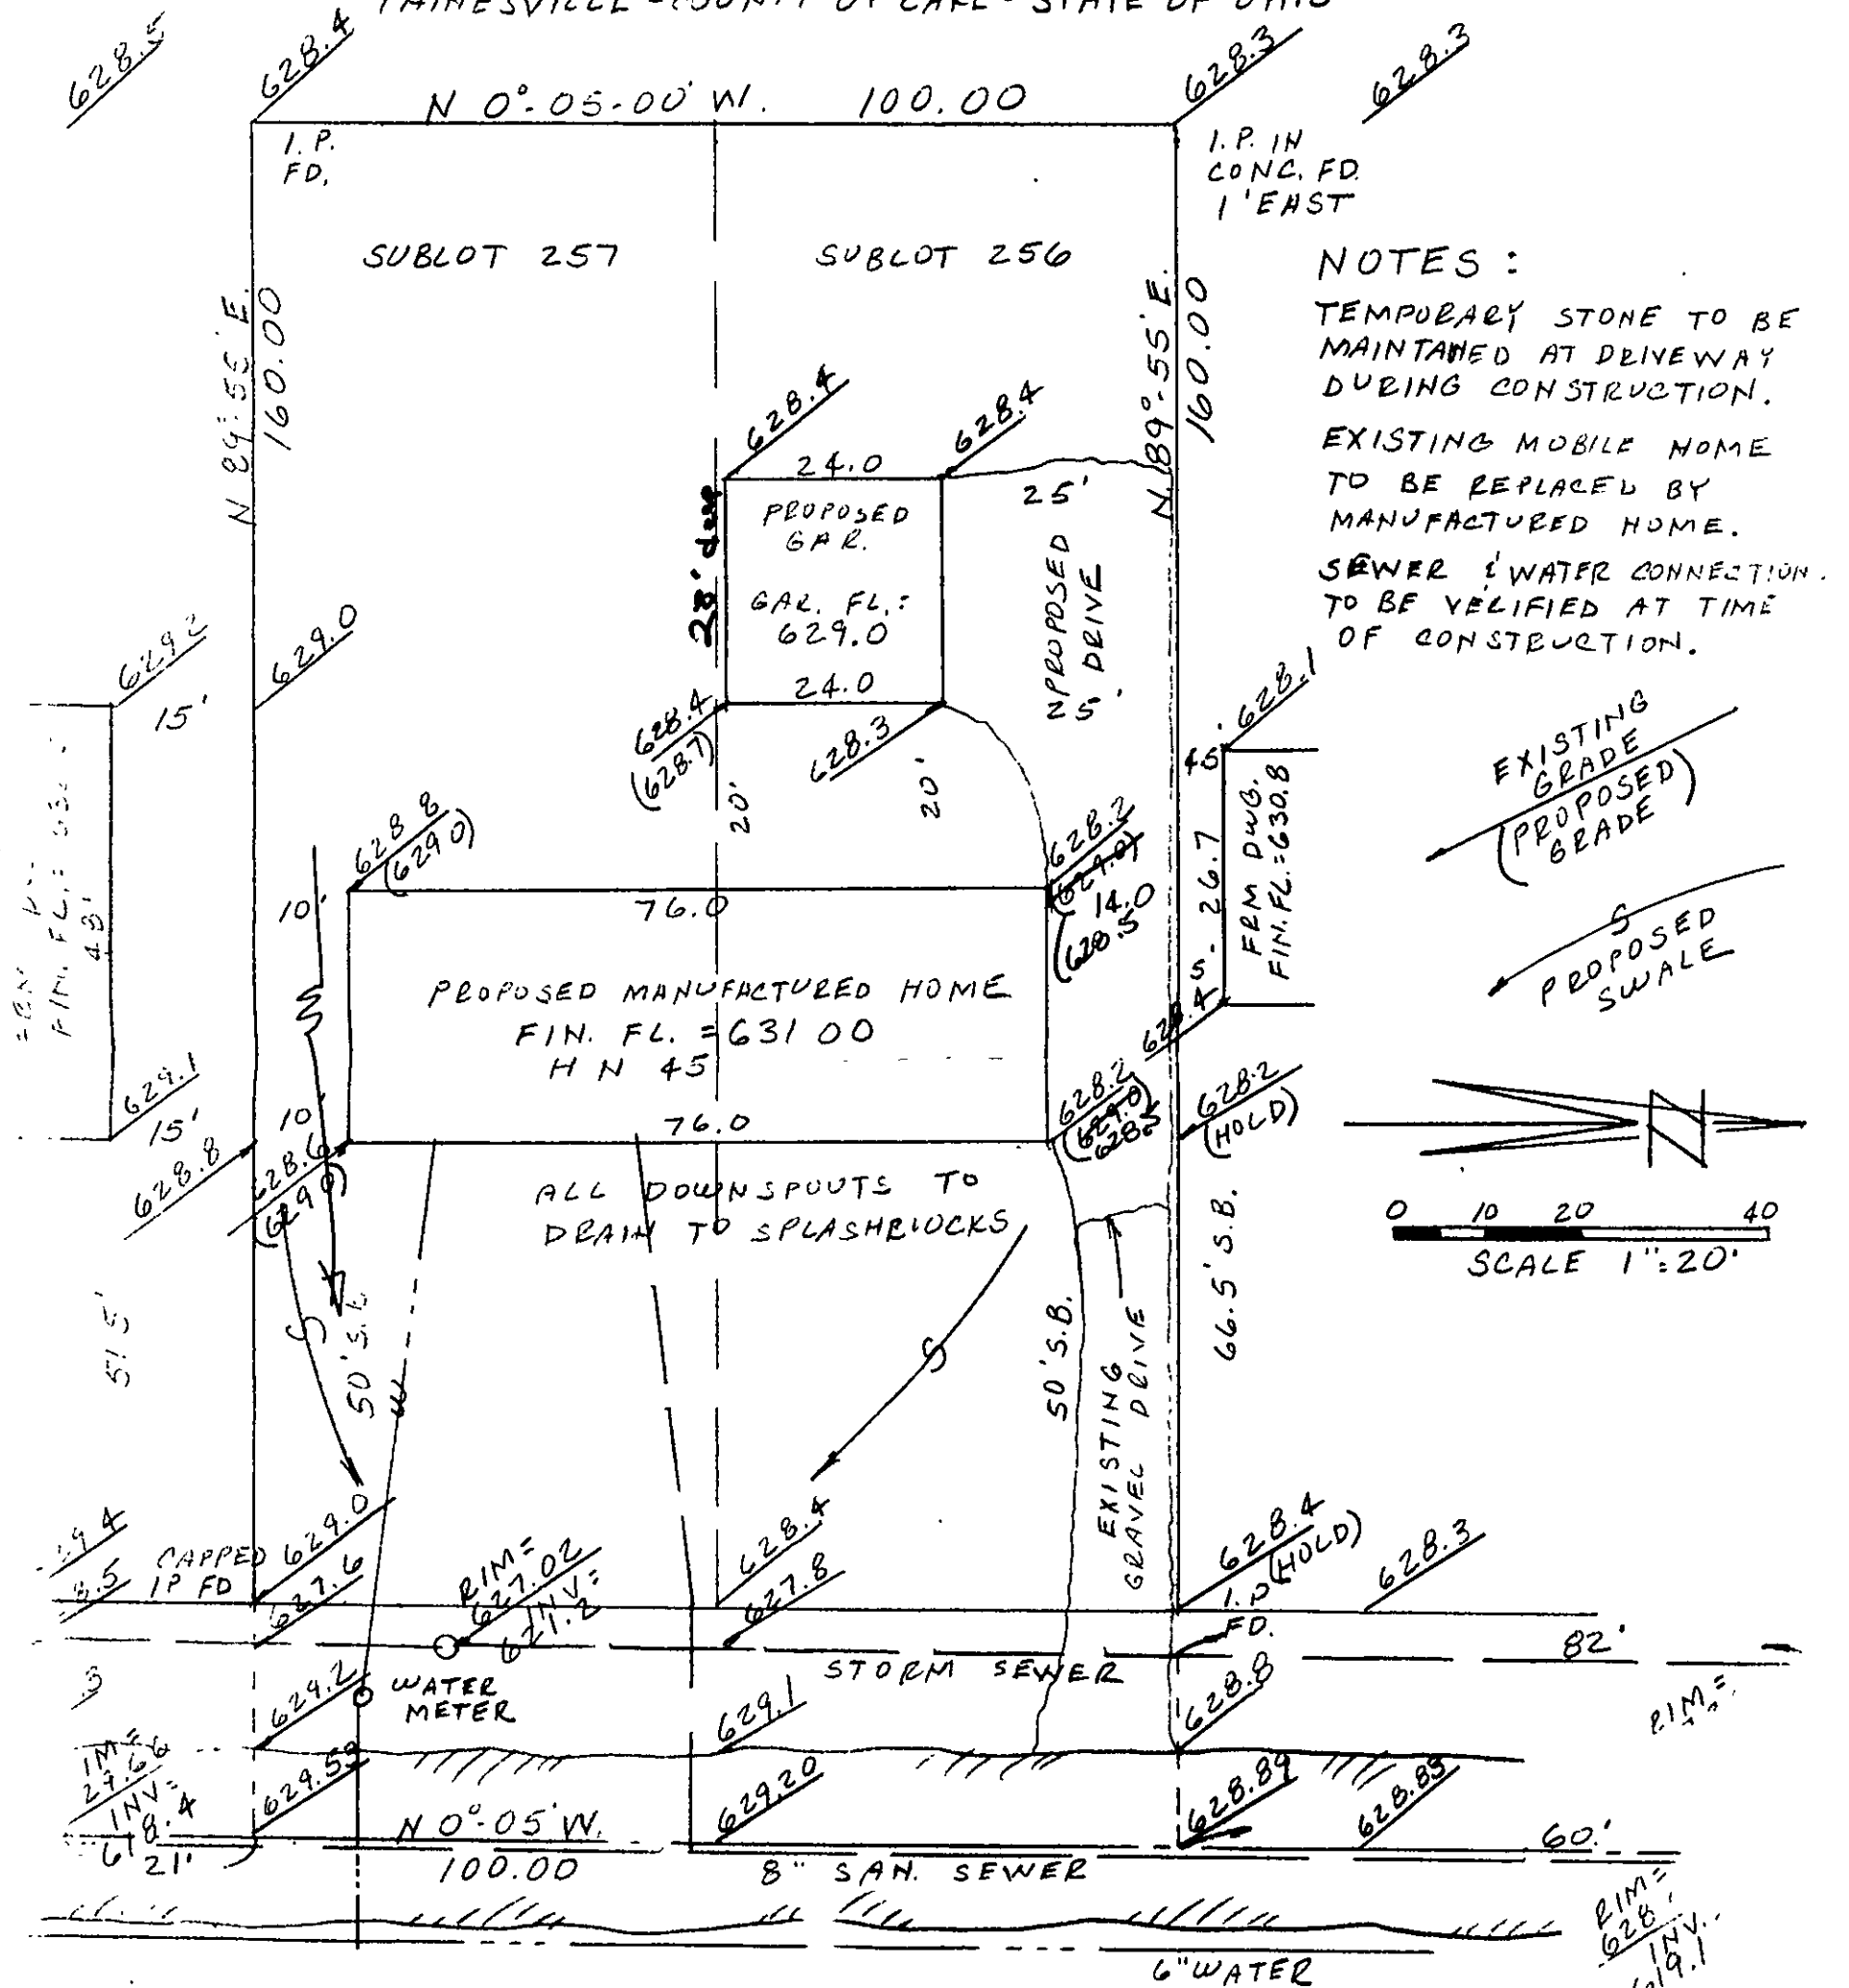

APPROVED
PAINESVILLE TOWNSHIP
ZONING DEPARTMENT

2000308
D. Rust

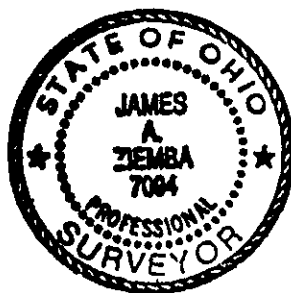

BENCHMARK SURVEY CO.
5964 S. RIDGE ROAD
MADISON, OHIO 44057
AUGUST 29, 2000