



Construction Entrance Detail

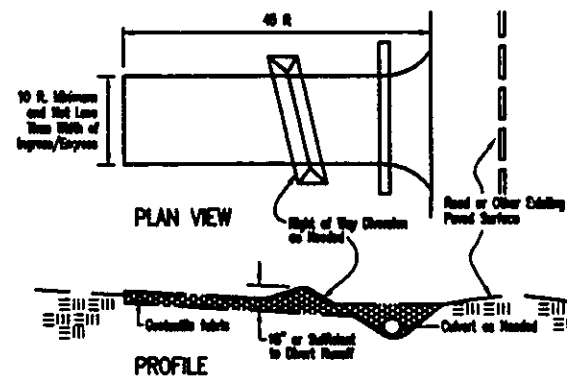

Silt Fence Detail

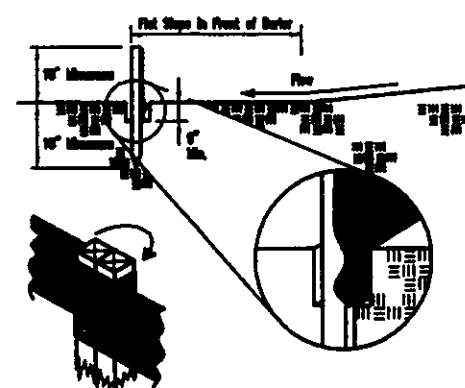


Stormwater Management
 Approved as shown and/or
JAMES R. GILLS, P.E.
 County Drainage Engineer
 By WJH Date 11/04/04

GENERAL NOTES:

1. BENCHMARK - EX. HYDRANT, TOP OF FLANGE ELEVATION = 630.94 IN FRONT OF S/L 14.
2. SIDEWALK TO BE 4' WIDE, 4\"/>

APPROVED
 PAINESVILLE TOWNSHIP
 ZONING DEPARTMENT
2004/3/21
DPH

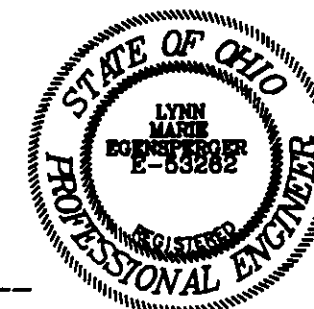

SITE PLAN
LAKE TERRACE ESTATES NO. 2
SUBLOT 18
 PAINESVILLE TOWNSHIP - LAKE COUNTY - OHIO

oxbow engineering, inc.
 10 West Side Street, Suite 201, Painesville, Ohio 44077
 Phone (440) 339-0000 Fax (440) 339-0100
 www.oxboweng.com

Engineering, Inc.
 10 West Side Street, Suite 201, Painesville, Ohio 44077
 Phone (440) 339-0000 Fax (440) 339-0100
 www.oxboweng.com

oxbow