
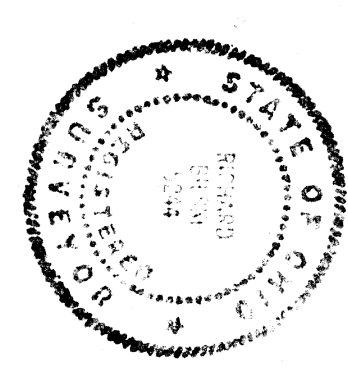
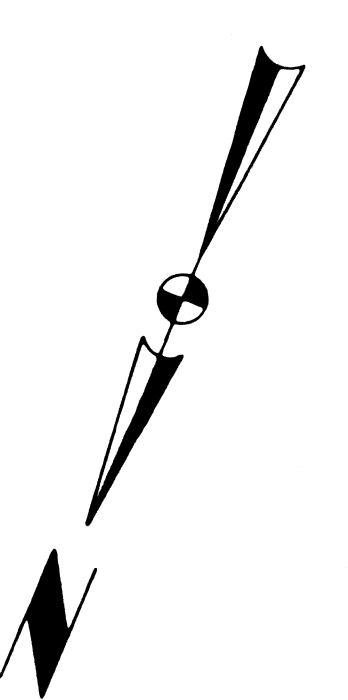


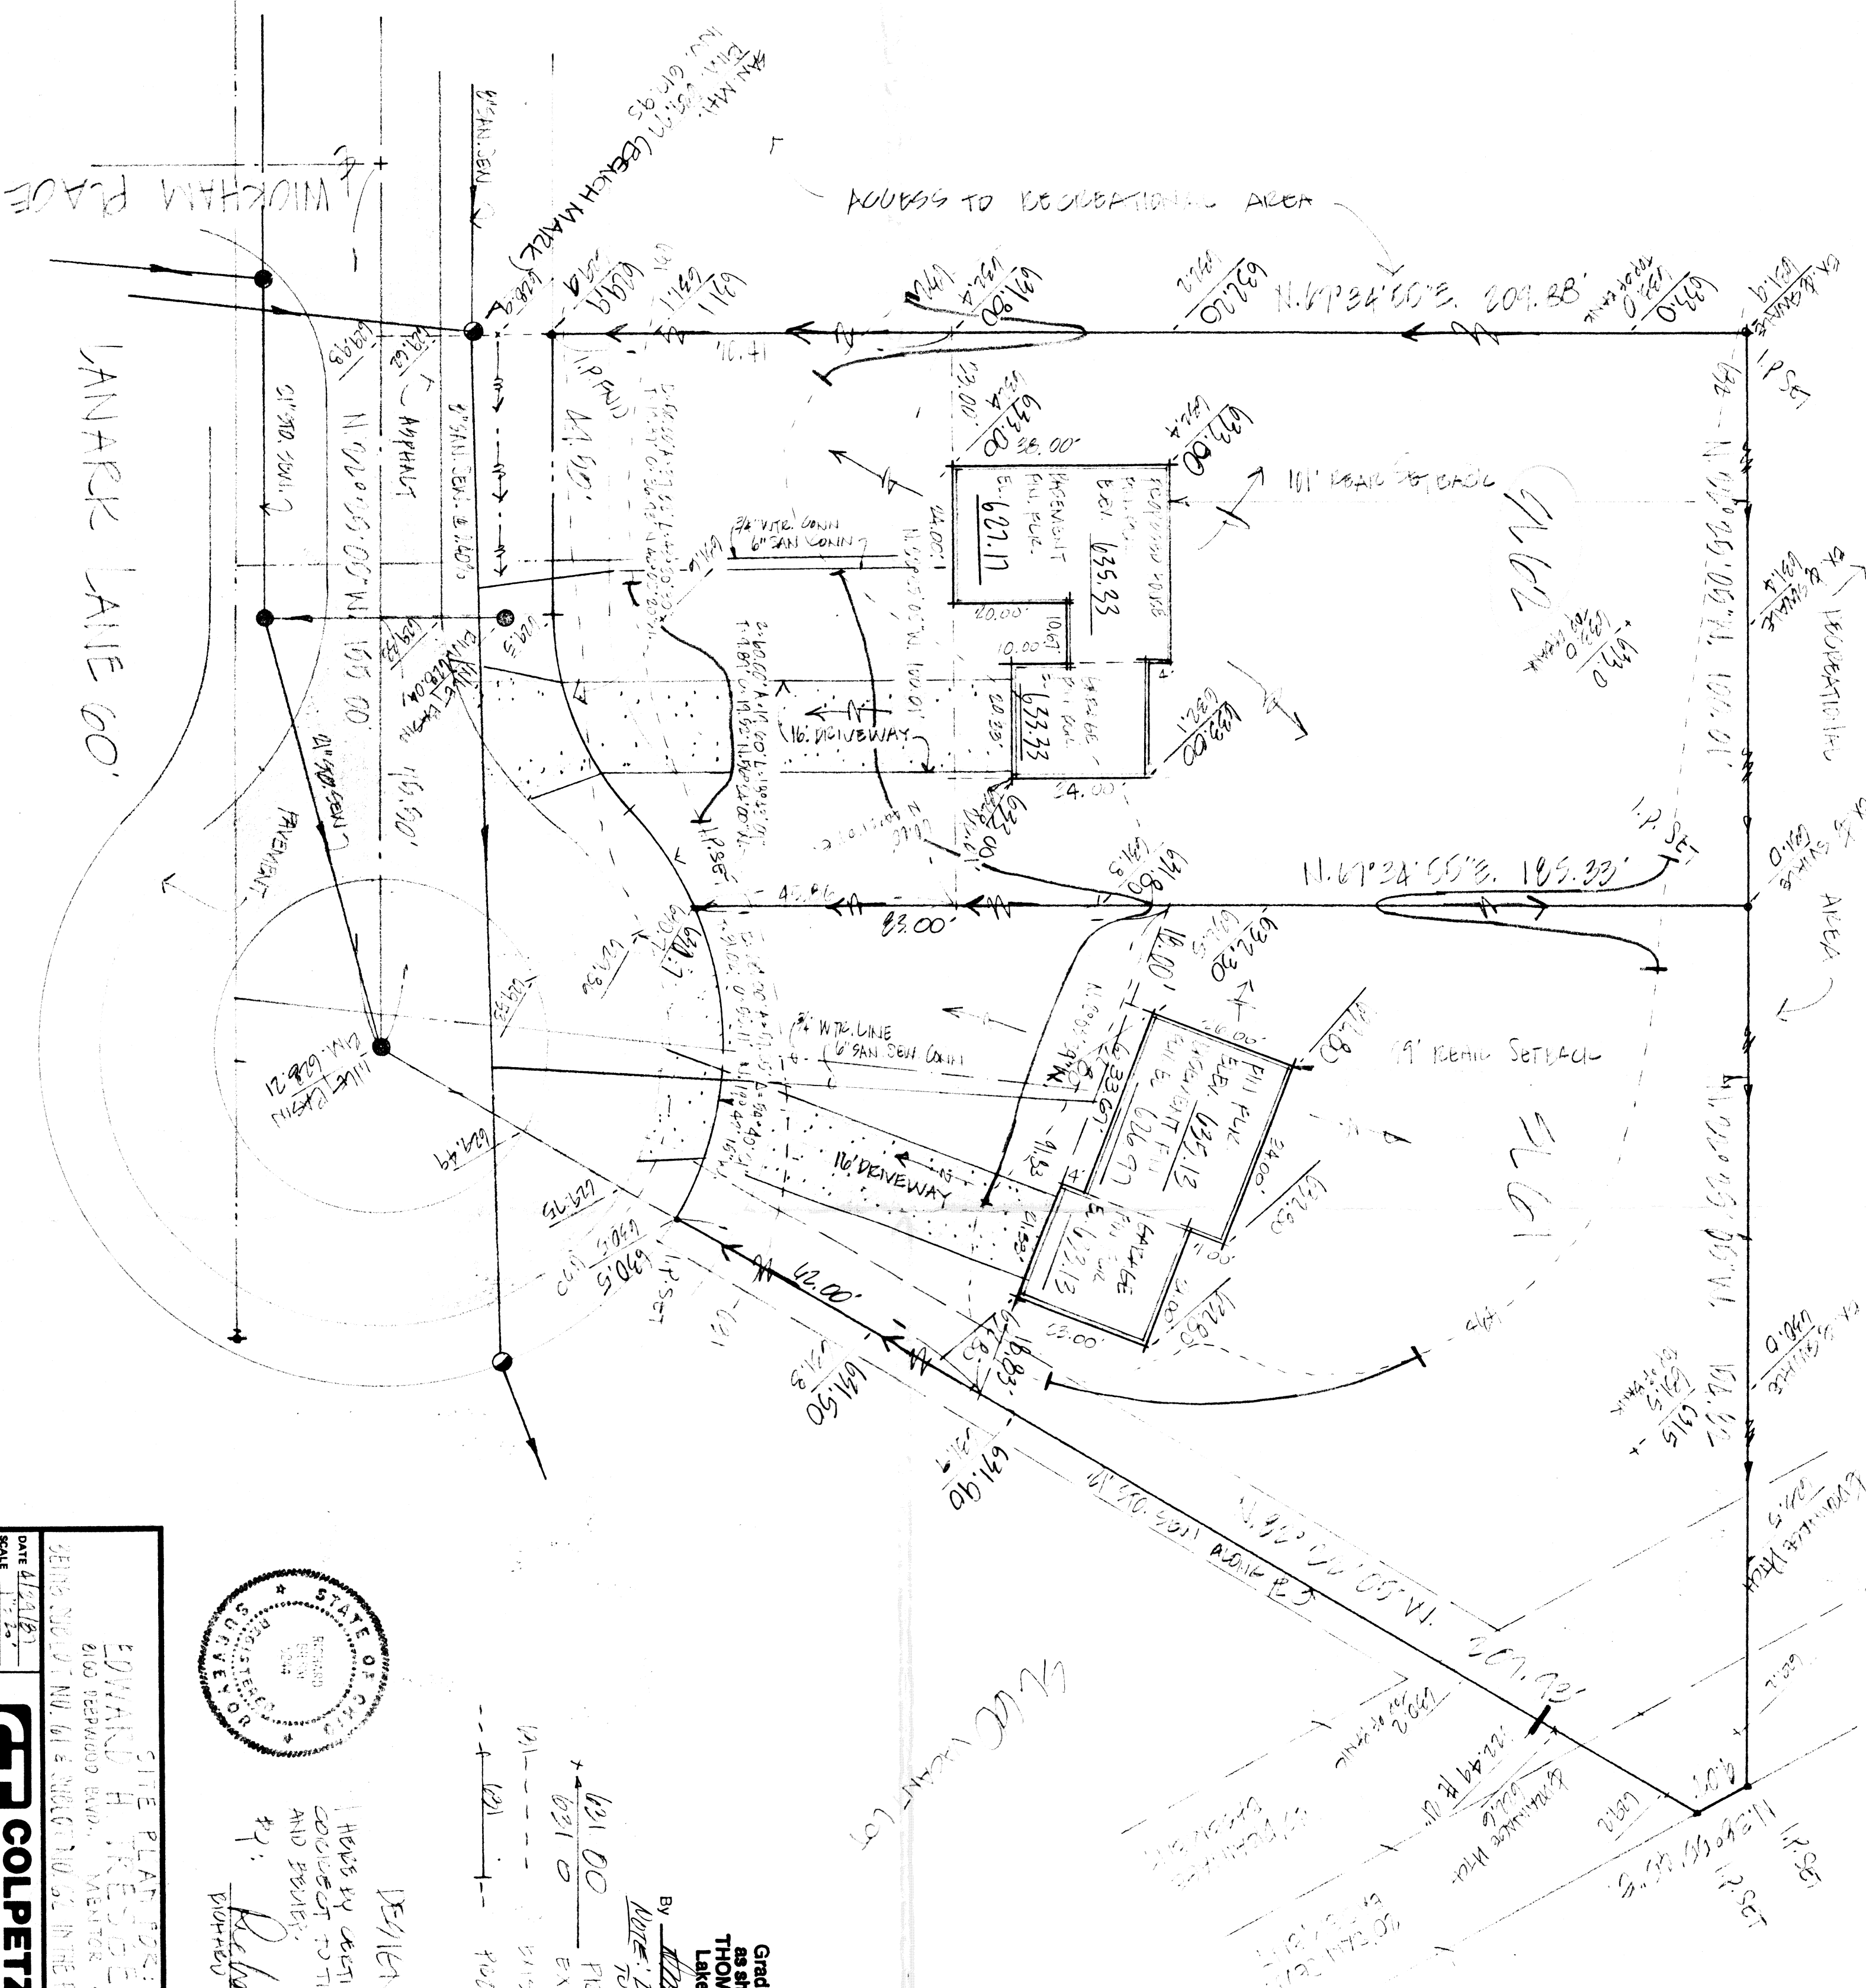

DESIGNER: WILLOUGHBY • MENTOR • NORTH CANTON • STEUBENVILLE • LORAIN

DATE: 4/24/87
SCALE: 1" = 20'
DRAWN BY: *[Signature]*
CHECKED BY: *[Signature]*
F&S 571 10 11

WILLOUGHBY • MENTOR • NORTH CANTON • STEUBENVILLE • LORAIN

COLPETZER-THOMAS, INC.
AN ENGINEERING GROUP

SHEET 1 OF 1

CONTRACT NO. 10-10-10