



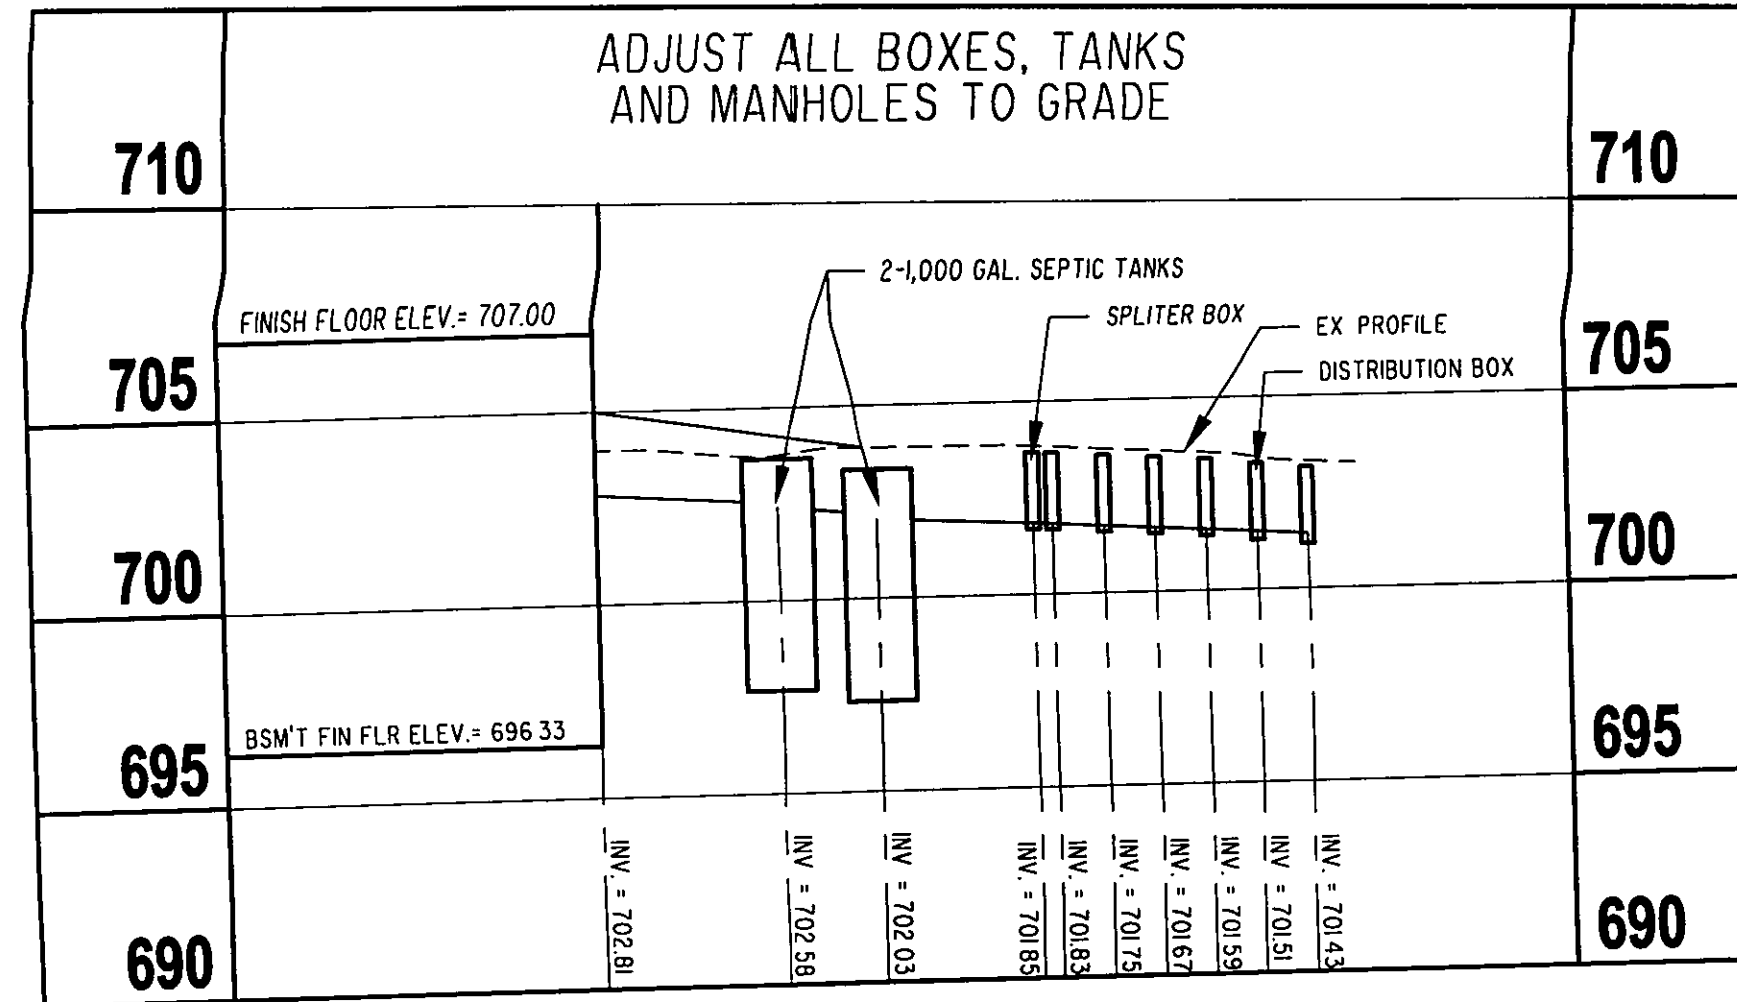

HYDRAULIC PROFILE
SCALE: 1" = 30' HORZ., 1" = 5' VERT

* THE STANDARD ET TRENCH IS 24 INCHES
HOWEVER THE TRENCH CAN VARY BETWEEN
18 INCHES TO 30 INCHES DEEP IF NECESSARY.
GRAVEL REQUIREMENT IS STANDARD
- AMOUNT OF BACKFILL WOULD VARY.

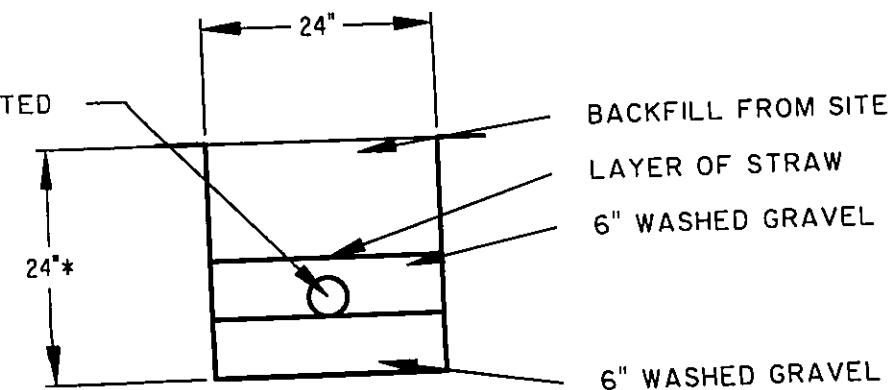

TYPICAL LEACHING TRENCH CROSS SECTION

REVISIONS	BY

Barrington
CONSULTING GROUP, INC.
38342 WESTERN PARKWAY, SUITE 10
WILLOUGHBY, OHIO 44094
PHONE 440.946.1761 FAX 440.918.0486



PROFILE/DETAIL
SIL 5 MADISON AVE.
PAINESVILLE, OHIO 44077
NOSTALGIA HOMES

DRAWN WSO
CHECKED DWN
DATE FEB. 26, 2003
SCALE 1"=30' H, 1"=5' V
JOB NO 03019
SHEET 2/2