


Grading Plan Approved
as shown and/or noted by
THOMAS P. GILLES, P.E.
Lake County Engineer
By *Thomas P. Gilles* Date 12/14/88

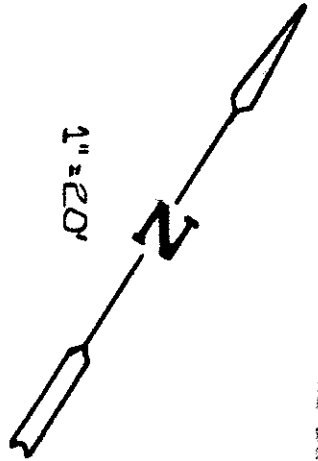


BENCHMARK - 673.44
N. Rim SAN. MAN. @
S.E. 1/4 Rdp. C&M.


W. J. M. Coffman
Zoning Inspector
7137
PAINESVILLE TOWNSHIP
ZONING APPROVED
12-9-89
This Permit Expires

VILLAGE SURVEYING CO.
202 THIRD ST., FAIRPORT HBR., OH 44077
(216) 357-1359

SITE PLAN
FOR
BDB GIBBS
BEING SUBLOT N^o 4 IN THE MELROSE
SUBDIVISION, PAINESVILLE TWP., LAKE COUNTY, OHIO

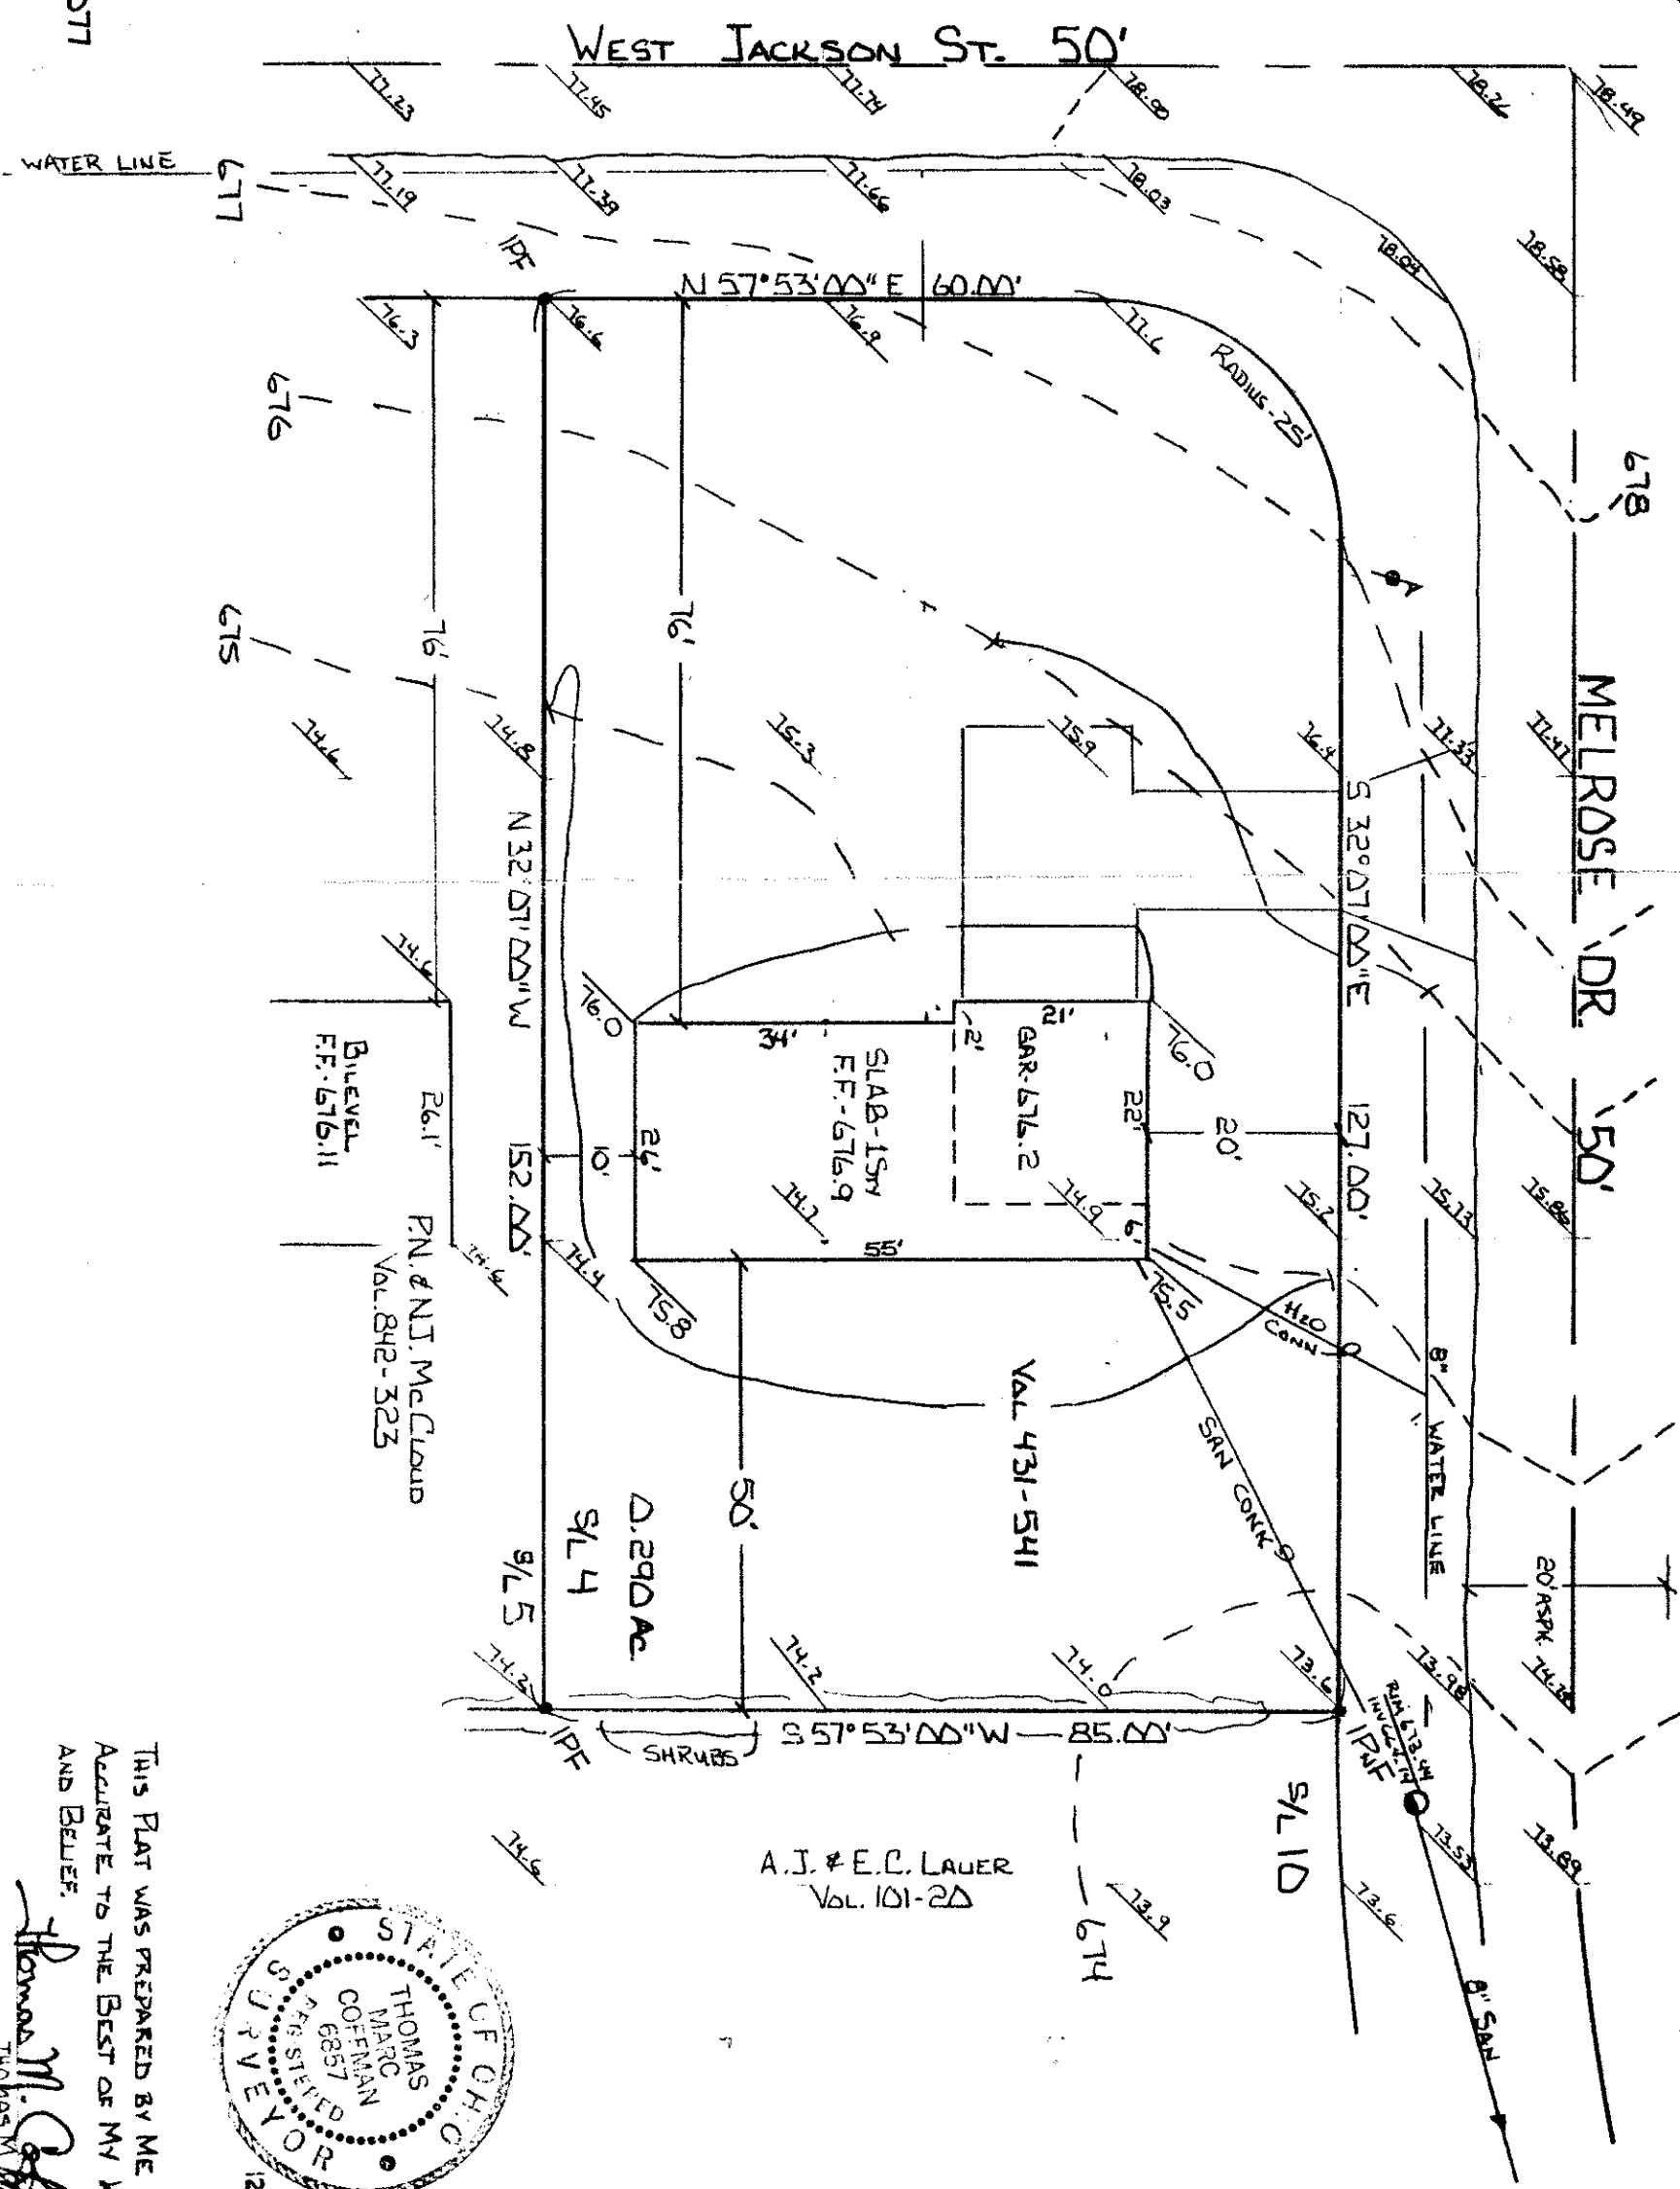

A.J. & E.C. LAUER
Vol. 101-20

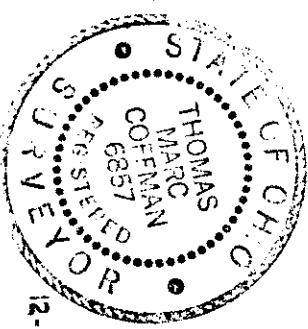

THIS PLAT WAS PREPARED BY ME AND IS
ACCURATE TO THE BEST OF MY KNOWLEDGE
AND BELIEF.
Thomas M. Coffman
THOMAS M. COFFMAN No. 6857