

SITE PLAN

PAINEVILLE TWP., LAKE COUNTY, OHIO

for: MALKAMALI BUILDERS

ADDRESS STREET CITY ZIP

HEATHCOTE SUB
SUBDIVISION 235
VOL. 10
PAGE 12
SHEET 12
MIDDLEFIELD ST
PAINESVILLE OHIO

LEGEND

SANITARY MANHOLE
STORM MANHOLE
INLET OR CATCH BASIN
HYDRANT
EXISTING CONTOURS
PROPOSED CONTOURS
EXIST. ELEV.
PROP. ELEV.

WATER VALVE (GAS)
WATER METER (GAS)
AS BUILT ELEVATION
INDICATES
DIRECTION OF
SURFACE DRAINAGE

REMARKS

ALL BOUNDARY DATA SHOWN WAS OBTAINED FROM IDEOS, RECORDED
SUBDIVISION PLAT OR OTHER PUBLIC RECORDS
LOCATIONS AS SHOWN OF ADJACENT WELLS AND SEPTIC TANKS OBTAINED FROM
LAKE COUNTY HEALTH DEPARTMENT

DESIGN CERTIFICATION

THIS PLAT WAS PREPARED BY ME, AND IS CORRECT
TO THE BEST OF MY KNOWLEDGE AND BELIEF.

CHECK LIST

NO. OF BEDROOMS
DIMENSIONS
TO NEAREST STREET
SUBLOT AND PARCEL NO.
SUBSURFACE OWNERS
SLOPE DIMENSIONS FOR GR.
SLOPE TYPE GRADE CURBS
PAV'T TYPE GRADE CURBS
GAS LINE LOC. SIZE PRESSURE
SEPTIC TANK LOCATION & DUPPLICATION AREA
WELL LOCATION
ISOLATION RADII FROM WELL

PLAN PREPARED BY:

BABCOCK • JONES & ASSOCIATES, INC.
PAINESVILLE, OHIO

NO.	DATE	BY
1		
2		
3		
4		
5		

"AS BUILT" CERTIFICATION


I, HEREBY CERTIFY THAT THE CIRCLED GRADES ARE EXISTING
FINISH GRADES CHECKED IN THE FIELD ON 19
AND ARE CORRECT TO THE BEST OF MY KNOWLEDGE AND BELIEF.

REGISTERED SURVEYOR REG. NO.

BENCHMARK: BM SAN M H 5/2 71, ELEV = 711.95


This Permit Expires 3/10/93
PAINEVILLE TOWNSHIP
ZONING APPROVED

Grading Plan Approved
as shown and/or noted
THOMAS P. GILLEN, J.E.
Lake County Engineer
By 9/11 Date 3/16/92
#8045
Zoning Inspector

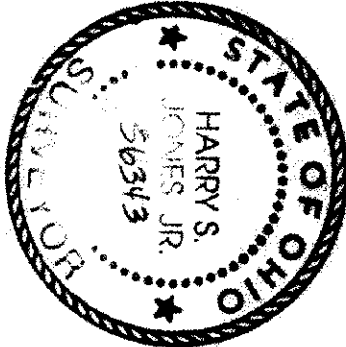

NOTE: Builder shall field verify
sanitary sewer lateral
depth prior to excavation of
basement to determine if
basement sanitary service is
available.

CURVE DATA: E=60.00'
A=40.43'
C=39.67'
N116°23'37"W

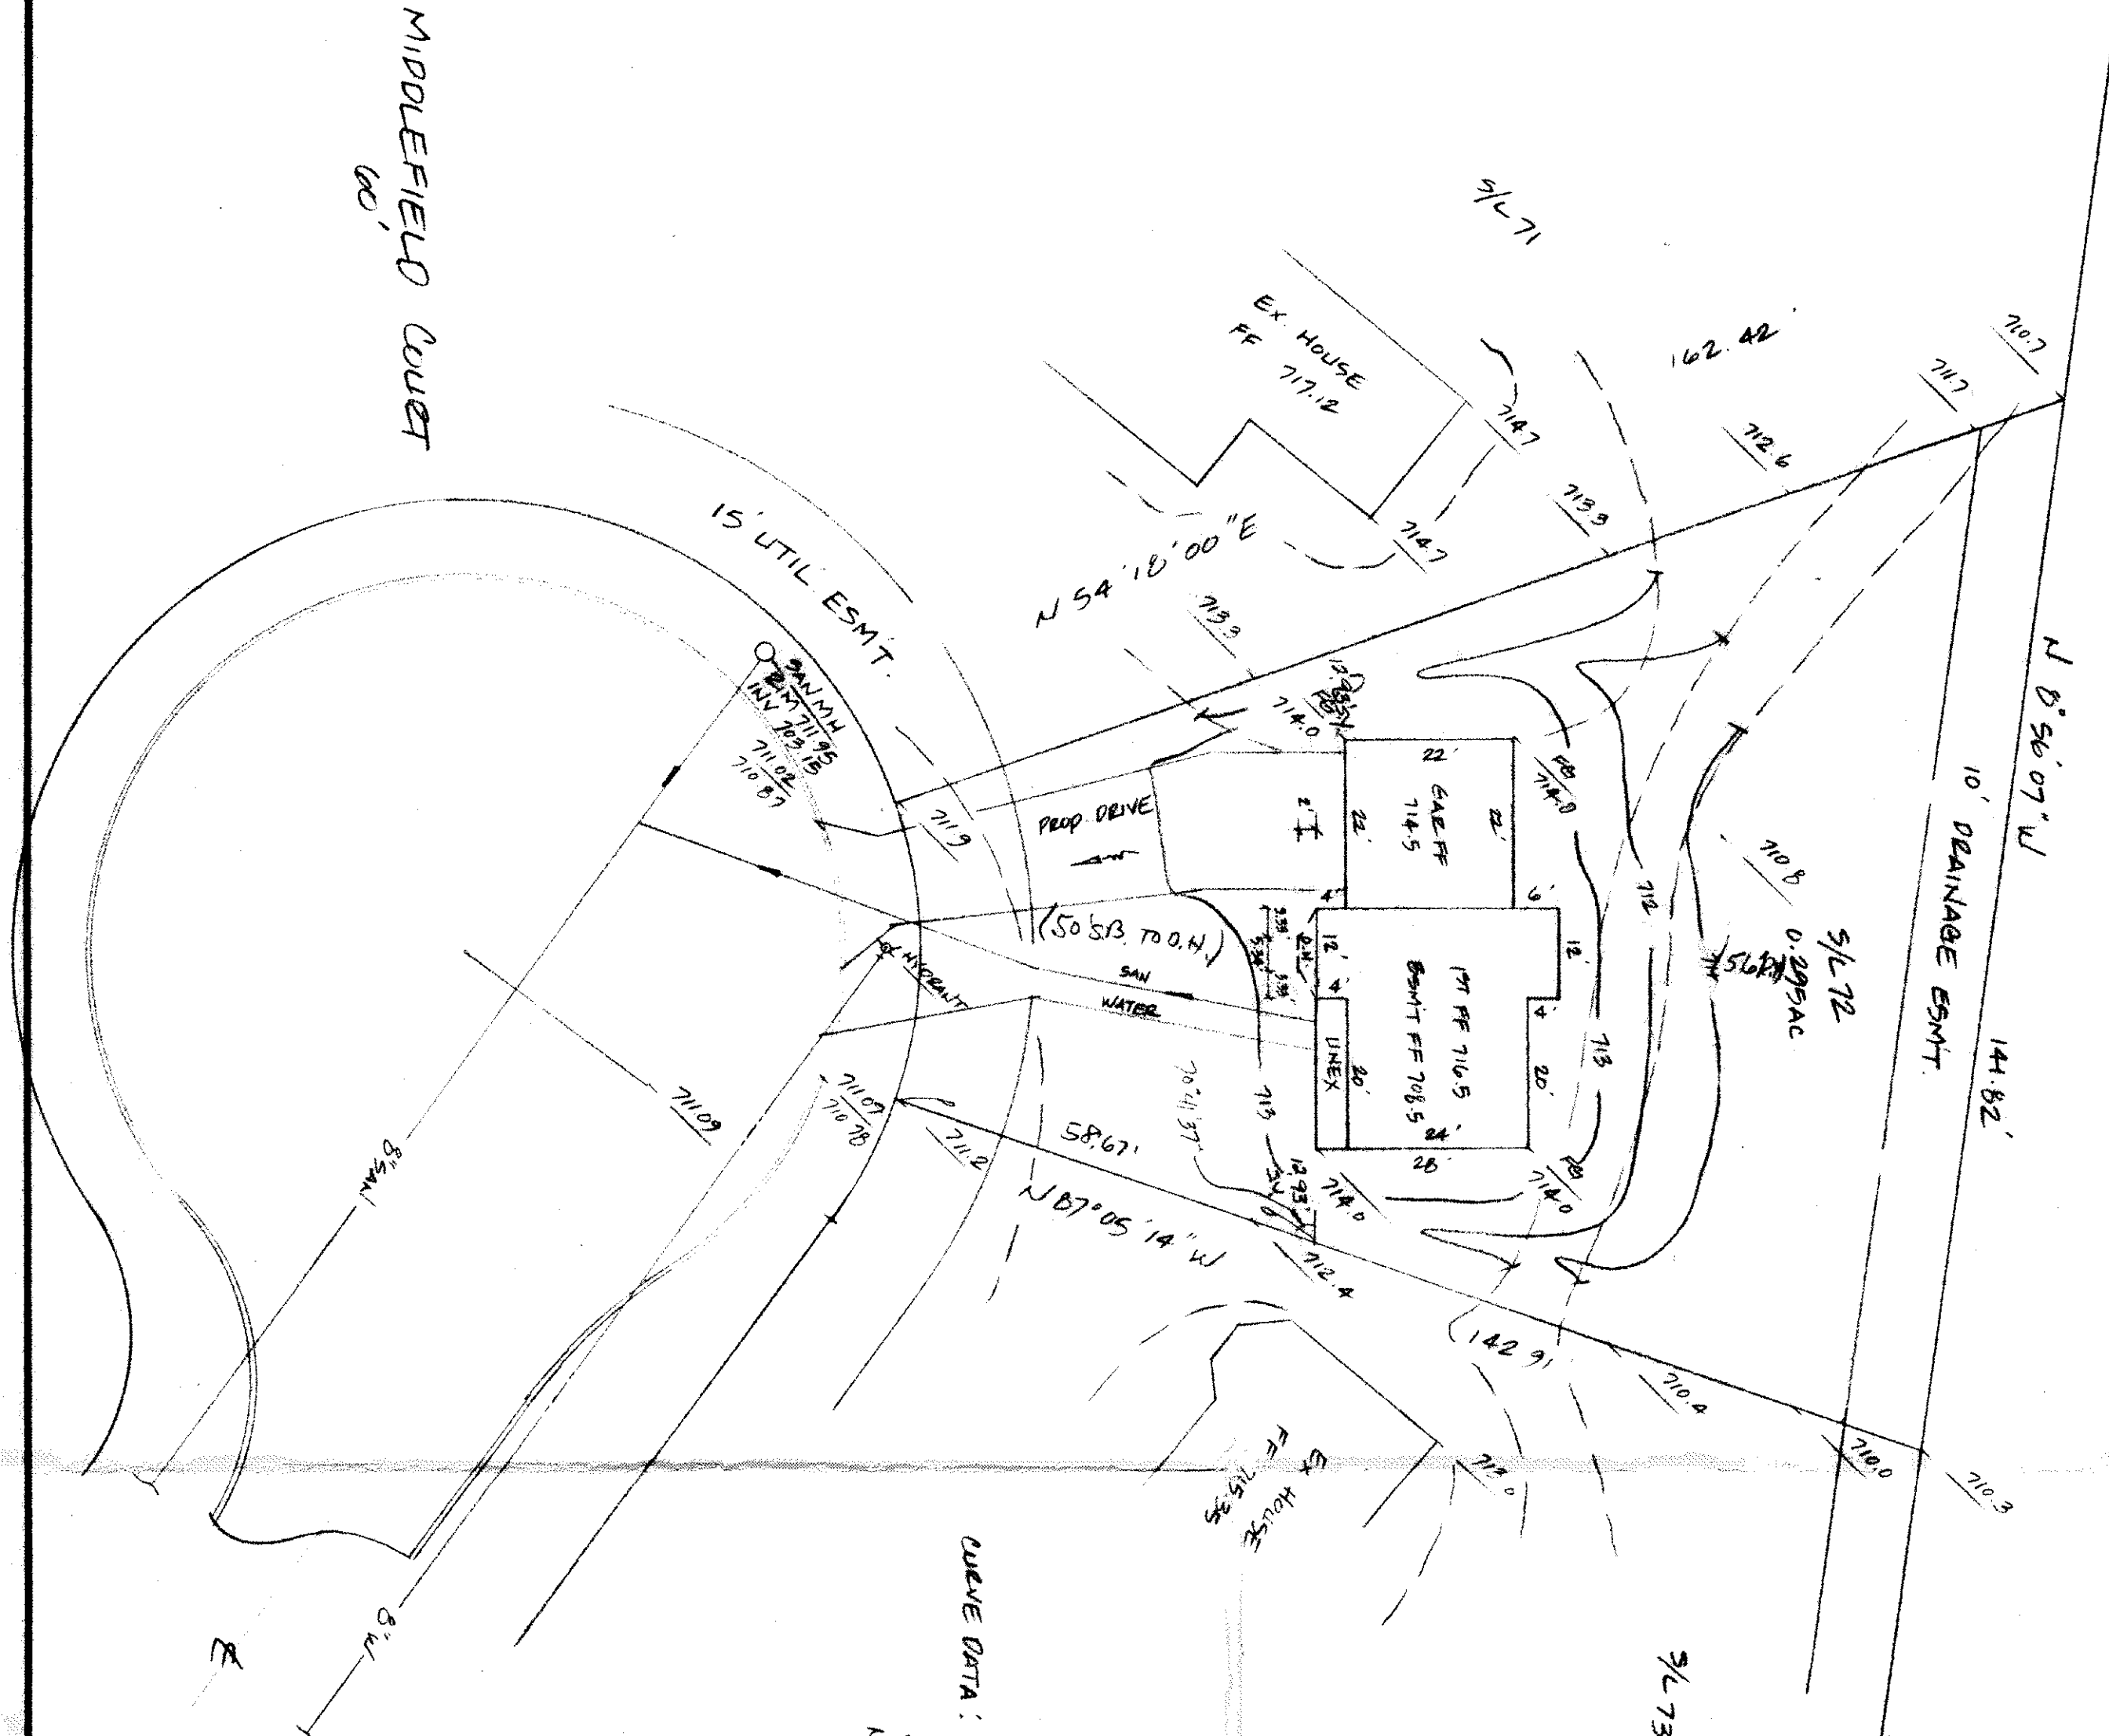

MIDDLEFIELD COURT