



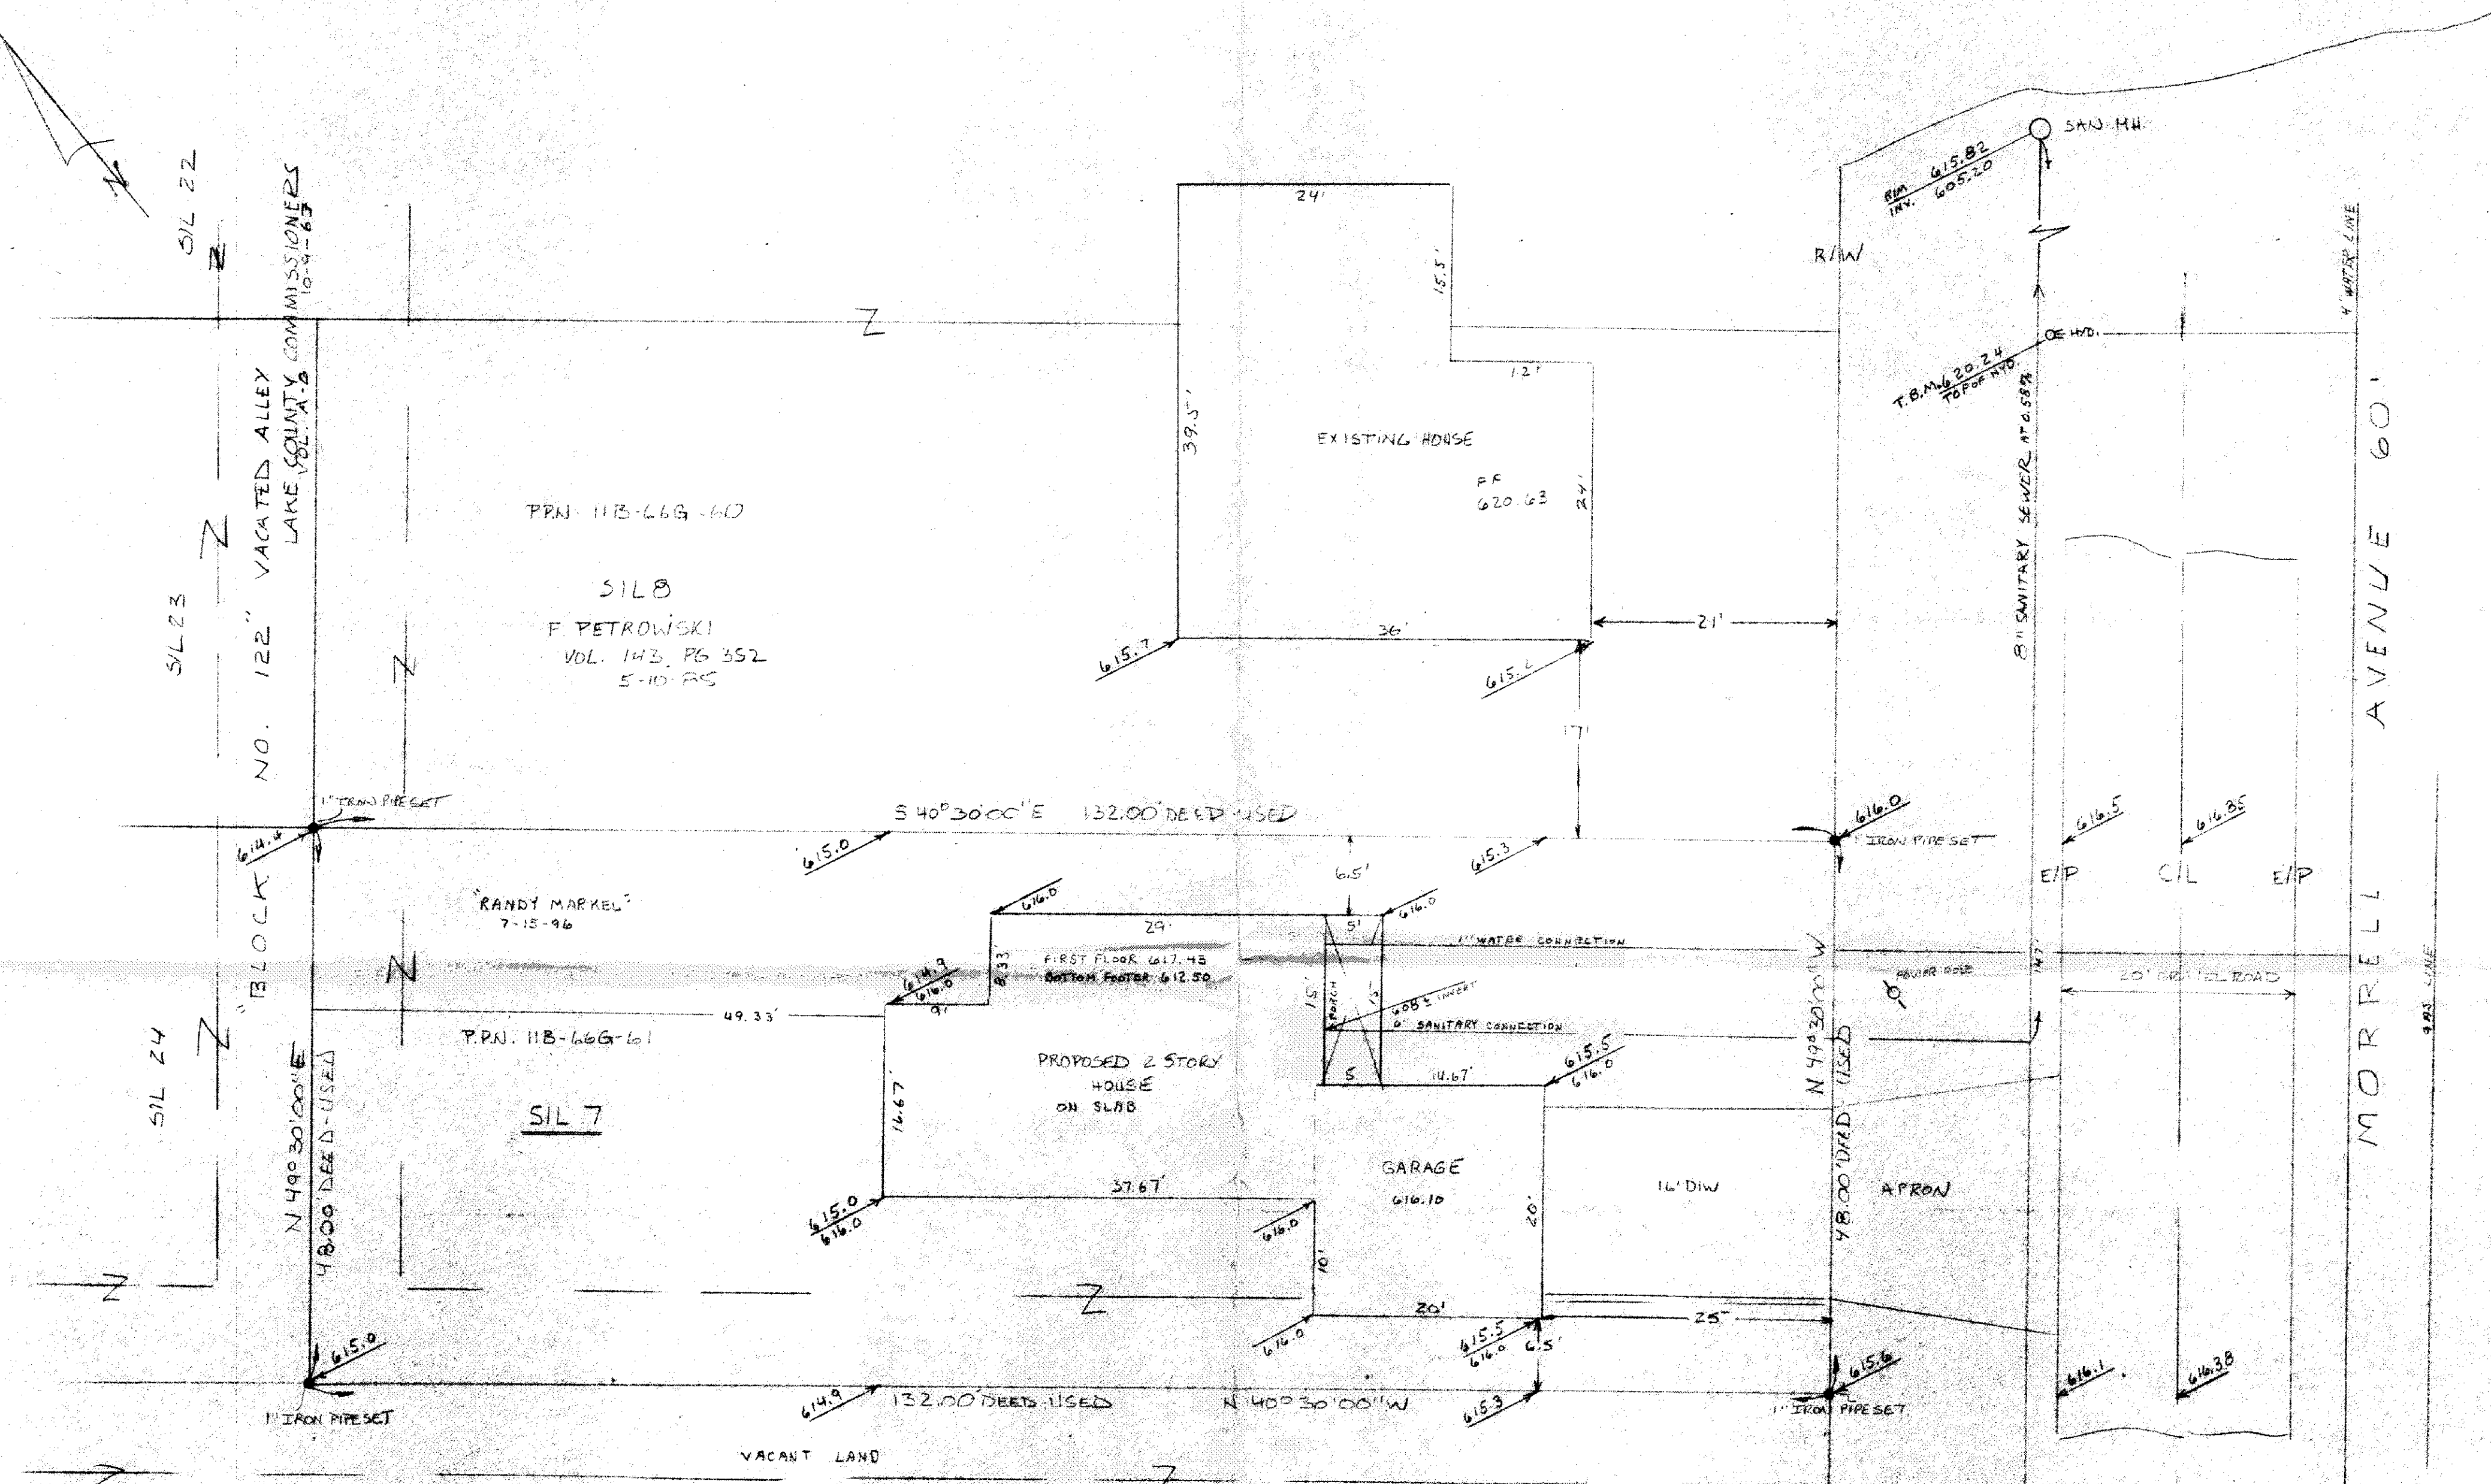

LEGEND
 EXISTING ELEVATION
 PROPOSED ELEVATION

UTILITY INFORMATION AS PER
 LAKE COUNTY SEWER IMPROVEMENTS
 GRAND RIVER SEWER DISTRICT
 CONTRACT #B-1A SHEET 11 OF 33
 DOWNSPOOTS TO BE ON SPLASHBLOCKS
 DIRECTED AWAY FROM HOUSE.

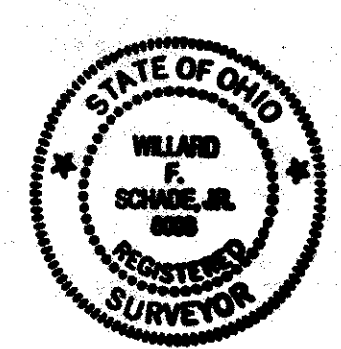

SCALE IN FEET
 0 10 20 30 40 50 60 70 80 90 100

G.E. MEIGS RESURVEY
 VOLUME A PAGE 37
 LAKE COUNTY RECORDS

THOMAS P. GILLES, JR.
 Lake County Engineer

APPROVED
 PATNESVILLE TOWNSHIP
 ZONING DEPARTMENT
 96-07-16

SCHADE SURVEYING COMPANY 4043 BRIE ST. WILLOUGHBY, OHIO 44095-6454		
SCALE: 1" = 10' DATE: 7-18-96	APPROVED BY [Signature]	DRAWN BY FJM FB 77 PG 59
PROPOSED VARIANCE FOR R MARKEL CONSTRUCTION		
517 MORRELL AVE PATNESVILLE TOWNSHIP LAKE COUNTY, OHIO		
DRAWING NUMBER 96-690		