


By T. [illegible] Date 6/10/99

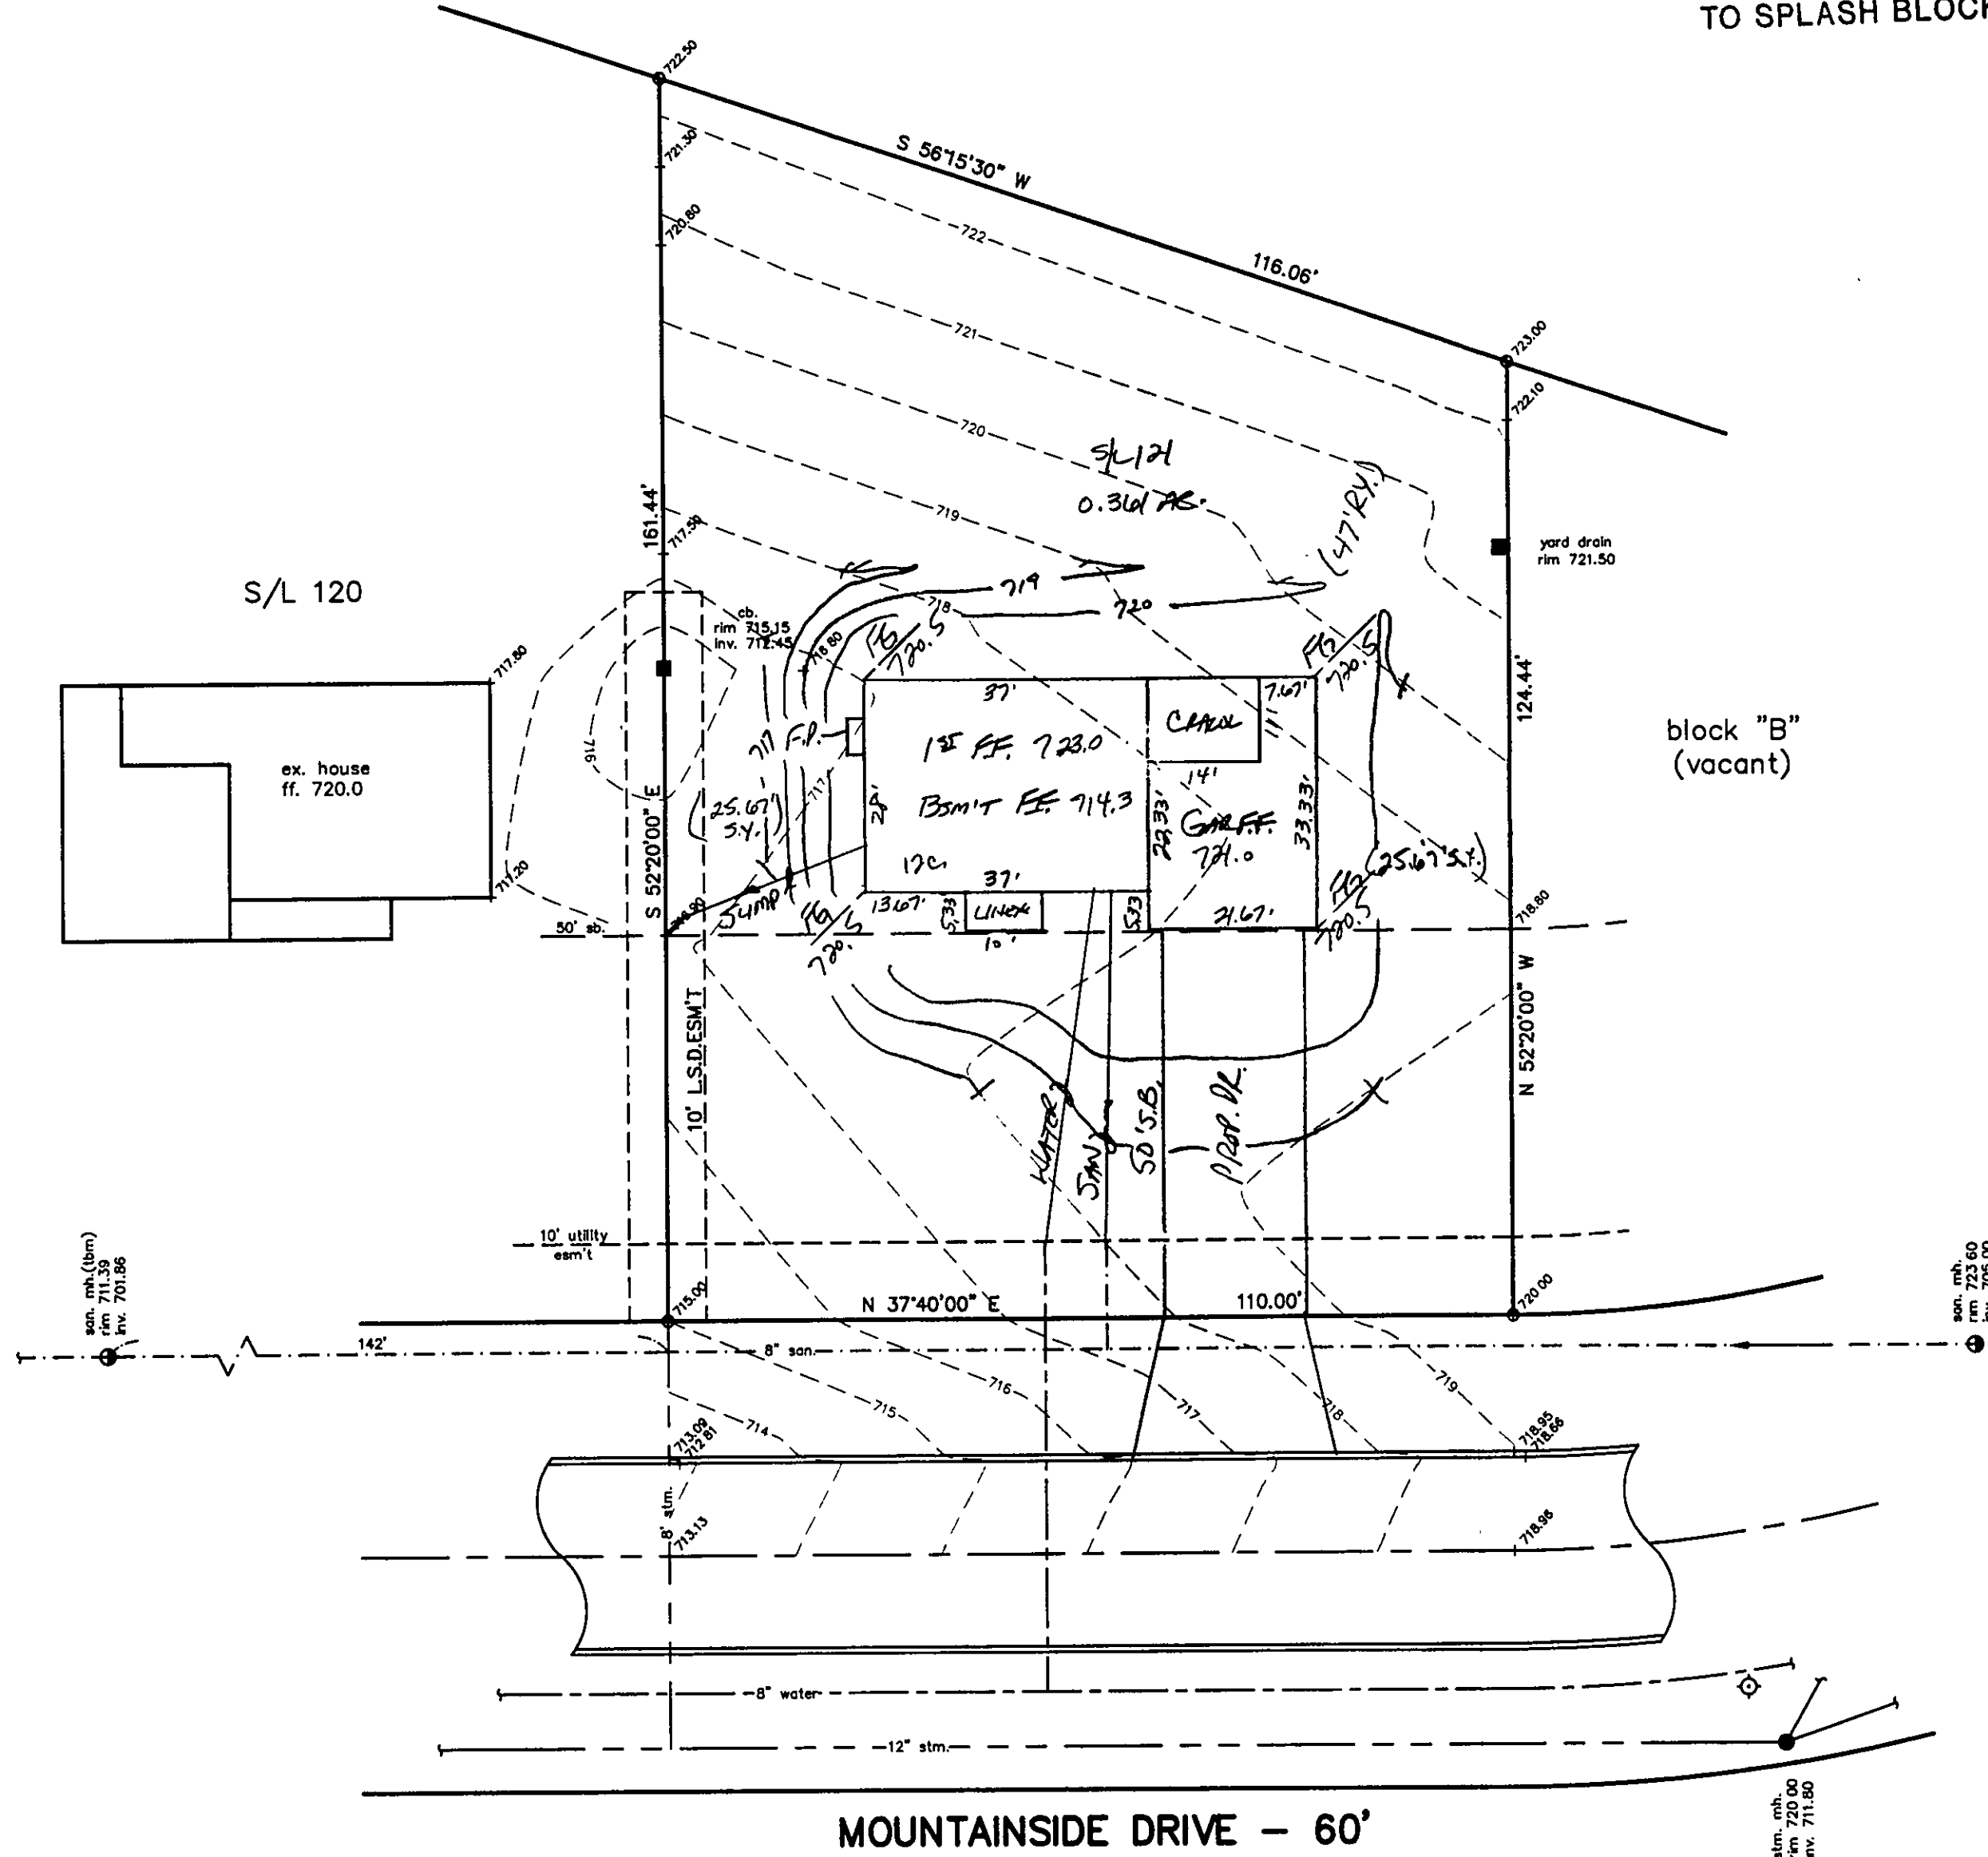

ADDRESS	STREET	CITY	ZIP
---------	--------	------	-----

HEATHERSTONE VILLAGE #2		TRACT	
SUBDIVISION	31-21	NAME	STREET
	VOL-PG.	LOT	
121	MOUNTAINSIDE DR.		
SUBLOT NO.	STREET	VOL-PG.	PERM. PARCEL NO.

SANITARY MANHOLE	----	⊙	EAST. ELEV. ----- 100.0	PROP. ELEV.
STORM MANHOLE	----	⊙		
INLET OR CATCH BASIN	----	⊠		
HYDRANT	----	⊙		
EXISTING CONTOURS	----			
PROPOSED CONTOURS	----			

AS BUILT ELEVATION

INDICATES
DIRECTION OF
SURFACE DRAINAGE

100.0

ALL BOUNDARY DATA SHOWN WAS OBTAINED FROM (DEEDS, RECORDED
SUBDIVISION PLAT OR OTHER PUBLIC RECORDS)

LOCATIONS AS SHOWN OF ADJACENT WELLS AND SEPTIC TANKS OBTAINED FROM LAKE COUNTY HEALTH DEPARTMENT

THIS PLAN WAS PREPARED BY ME, AND IS CORRECT
TO THE BEST OF MY KNOWLEDGE AND BELIEF.

NAME James H. Jones SURVEYOR JH REGISTRATION NO. 4043

NO. OF BEDROOMS
DIMENSIONS
BEARINGS
TIE TO NEAREST STREET
SUBLOT NO. PARCEL NO.
SURROUNDING OWNERS
BLDG. DIMENSIONS FIN GR.
BLDG. TIES FLTR. GRADES
APRON TYPE WIDTH THICKNESS
SIDEWALK TYPE WIDTH THICKNESS
CULVERT TYPE DIA. LENGTH
ROCK OUTCROPPINGS

WATER MAIN SIZE, LOCATION
SAN. SEWER SIZE % GR. LOC.
SAN. MH. CAST. ELEV. INV. ELEV.
SAN. CONN. SIZE, LOC. DEPTH
STORM SEWER SIZE % GR. LOC.
STORM MH. CAST ELEV. INV. ELEV.
PAV'T TYPE GRADE CURBS
GAS LINE LOC. SIZE PRESSURE
SEPTIC TANK LOCATION & DUPLICATION AREA
WELL LOCATION
ISOLATION RADIUS FROM WELL

REVISIONS			 PLAN PREPARED BY: BABCOCK · JONES & ASSOCIATES, INC. PAINESVILLE, OHIO					
NO.	DATE	BY						
1								
2								
3								
4			DRAWN BY	T.R.	SCALE	1"=20'	PHONE NO.	440-357-1811
5			CHK'D.	H.J.	DATE	5/2/99	DRAWING NO.	92-186-121
6			CREW CHIEF	H.J.	APP'D	H.J.		

"AS BUILT" CERTIFICATION
I, HEREBY CERTIFY THAT THE CIRCLED GRADES ARE EXISTING
FINISH GRADES CHECKED IN THE FIELD ON _____, 19____
AND ARE CORRECT TO THE BEST OF MY KNOWLEDGE AND BELIEF.

REGISTERED SURVEYOR REG. NO.

TBM-SANITARY MANHOLE
RIM=711.39

APPROVED
PAINESVILLE TOWNSHIP
ZONING DEPARTMENT
19990765
DJRud

