


Grading Plan Approved
as shown and/or noted
THOMAS P. GILLES, P.E.
Lake County Engineer
BY GJH Date 10 13 92

SITE PLAN
FOR
R. C. REED CONST.
BEING SUBLOT NO. 13, IN THE
IMPERIAL WOODS SUBD. NO. 1,
TOWNSHIP OF PAINESVILLE, COUNTY
OF LAKE, STATE OF OHIO.

APPROVED
PAINESVILLE TOWNSHIP
ZONING DEPARTMENT

EXIST
PROJ
1"=20'

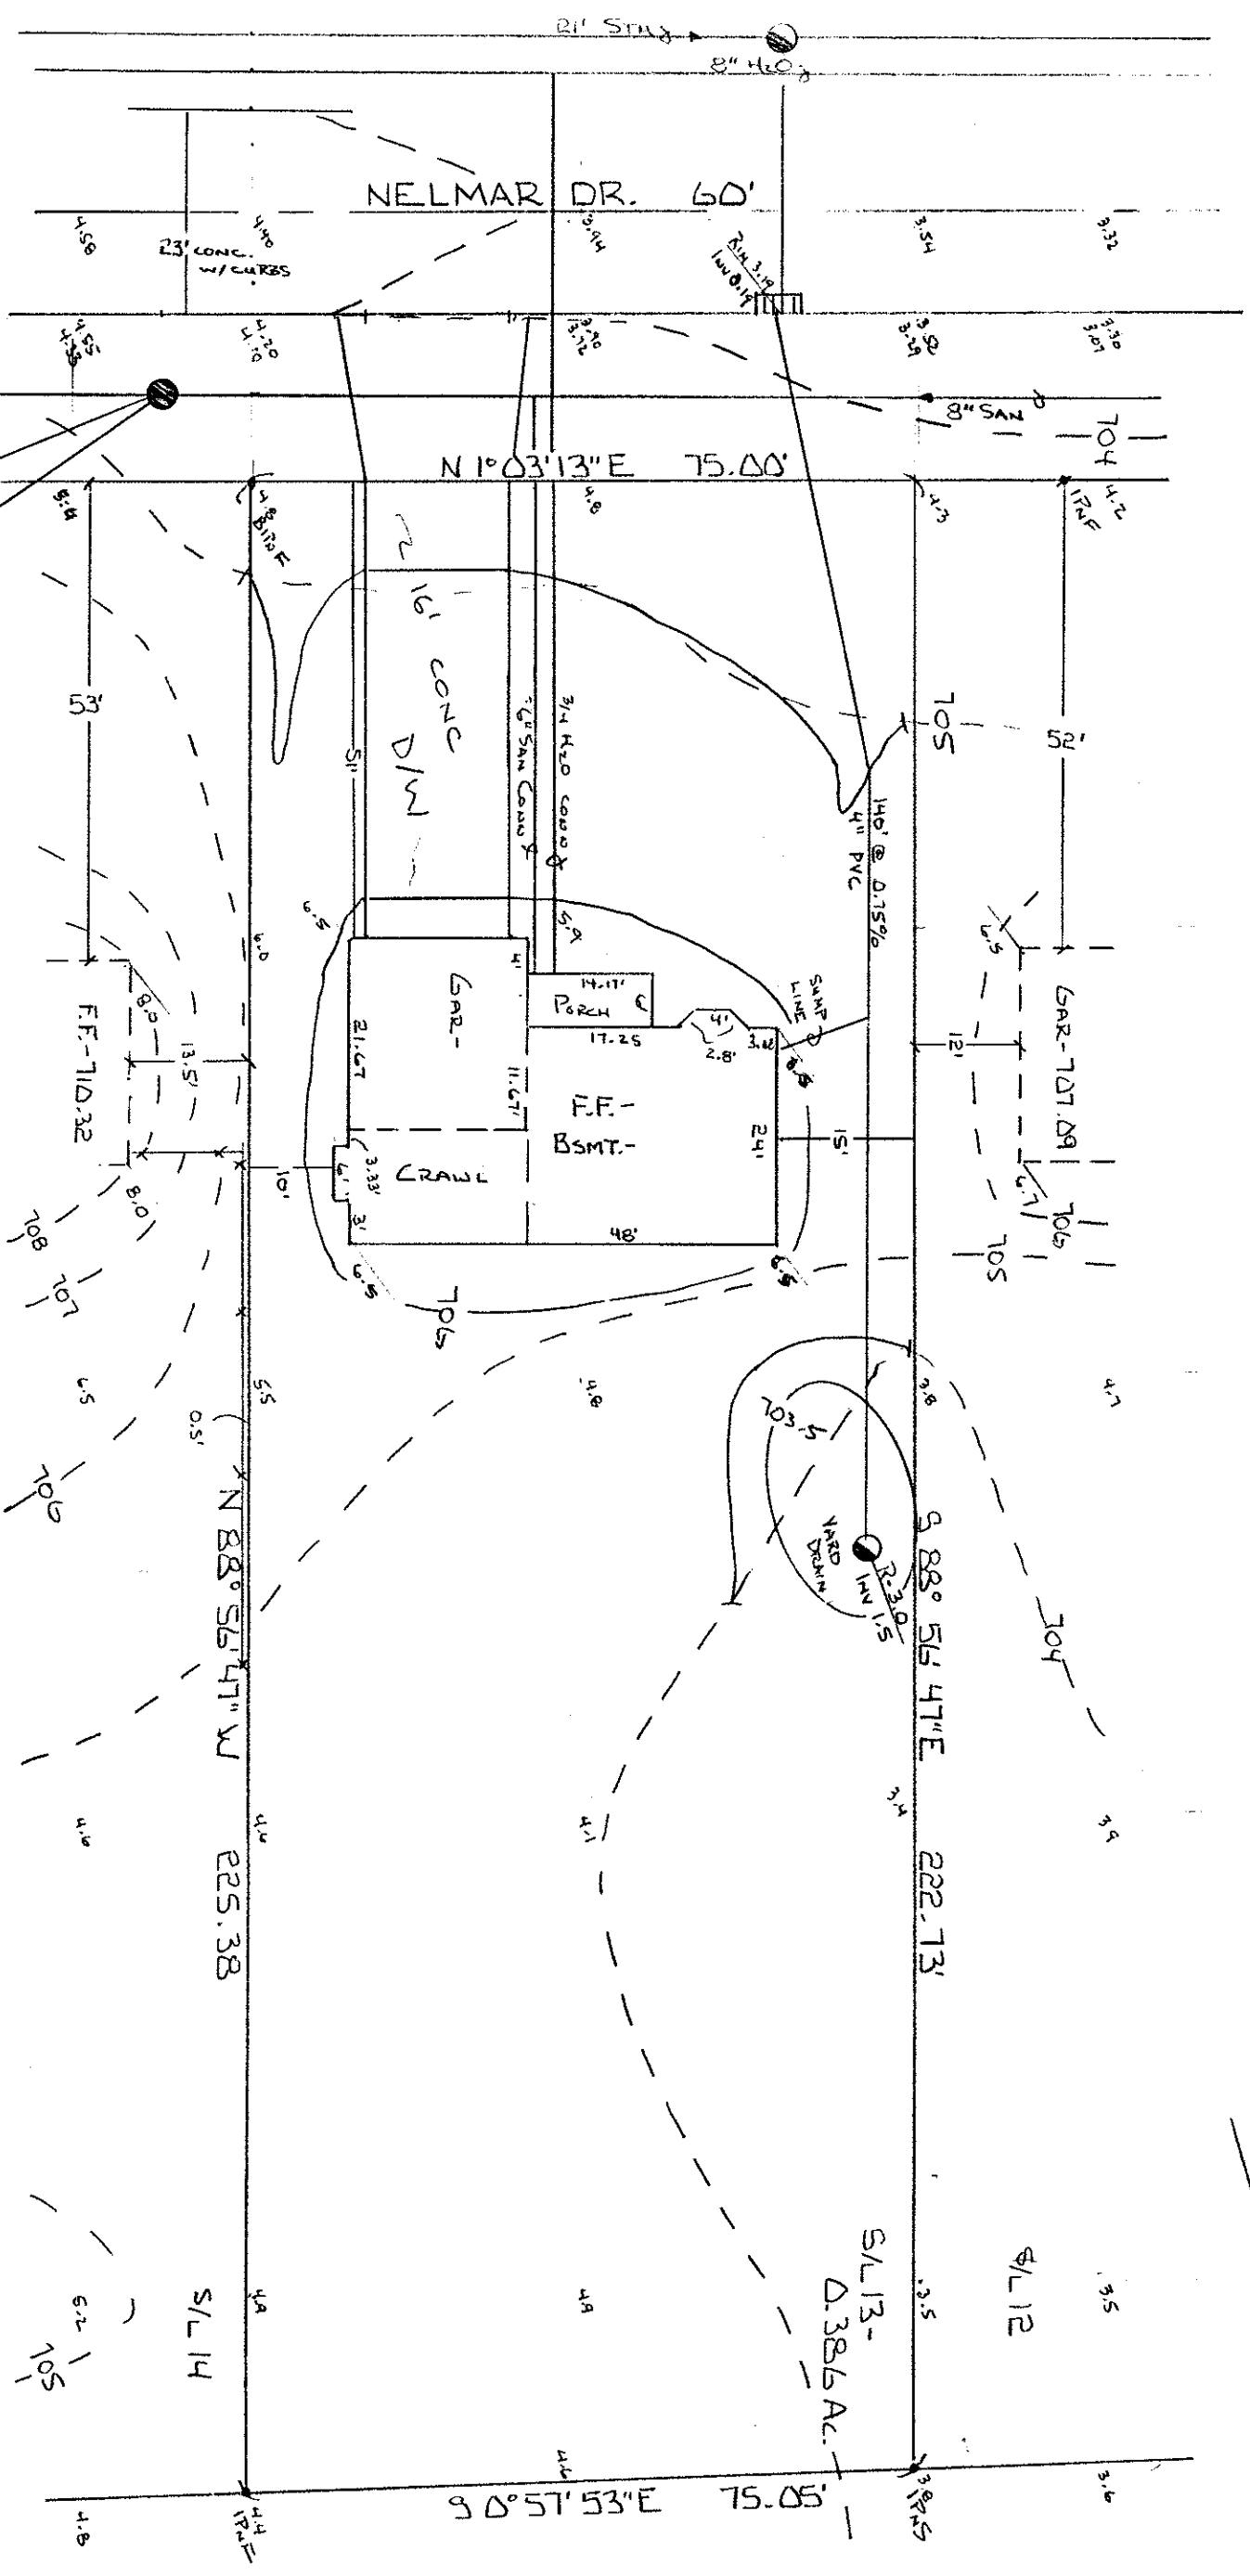

BENCHMARK-704.86
N. R.W. SAN. MH: INV.-688.30

I, the undersigned hereby certify that
this topography, indicated by 1' contours,
and elevations shown hereon represent an
actual field survey made by me on SEPT. 28, 1992
and that the elevations were taken at
appropriate intervals and that as of that

J. M. Coffman, P.S.
No 6857

VILLAGE SURVEYING CO.
202 THIRD ST., FAIRPORT HARBOR, OH 44137
(216) 357-1359

