


SITE PLAN

PAINESVILLE LAKE COUNTY, OHIO
TOWNSHIP
for: SPEAR BUILDERS
CLIENT OWNER
7581 MIDDLE RIDGE ROAD, MADISON 44057
ADDRESS CITY ZIP

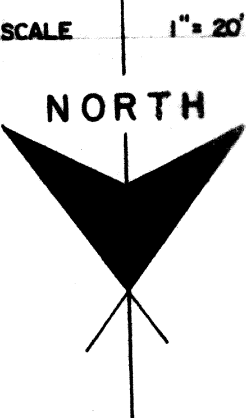

Grading Plan Approved
as shown and/or noted
by Thomas R. GILLES, P.E.
Lake County Engineer
Date 11/22/86

S/L 23
(VACANT)

S/L 25
(VACANT)

IMPERIAL WOODS SUBD. No. 1	LOT	TRACT
SUBDIVISION X-45	VOLUME	PAGE
SUBLOT NO. 24	NELMAR DRIVE	STREET
STREET	PERM. PARCEL NO.	STREET

LEGEND

SANITARY MANHOLE	WATER VALVE (GAS)
STORM MANHOLE	WATER METER (GAS)
INLET OR CATCH BASIN	AS BUILT ELEVATION
HYDRANT	INDICATES
EXISTING CONTOURS	DIRECTION OF
PROPOSED CONTOURS	SURFACE DRAINAGE
EXIST. ELEV.	
PROP. ELEV.	

REMARKS

ALL BOUNDARY DATA SHOWN WAS OBTAINED FROM IDEEDS, RECORDED
SUBDIVISION PLAT OR OTHER PUBLIC RECORDS)
LOCATIONS AS SHOWN OF ADJACENT WELLS AND SEPTIC TANKS OBTAINED FROM
LAKE COUNTY HEALTH DEPARTMENT

DESIGN CERTIFICATION

THIS PLAT WAS PREPARED BY ME, AND IS CORRECT
TO THE BEST OF MY KNOWLEDGE AND BELIEF.

NAME SURVEYOR REGISTRATION NO.

CHECK LIST

NO. OF BEDROOMS	WATER MAIN SIZE, LOCATION
DIMENSIONS	SAN. SEWER SIZE, % GR. LOC.
BEARINGS	SAN. MH. CAST. ELEV. INV. ELEV.
TIE TO NEAREST STREET	SAN. CONN. SIZE, LOC. DEPTH
SUBLOT NO. PARCEL NO.	STORM SEWER SIZE, % GR. LOC.
SURROUNDING OWNERS	STORM MH. CAST. ELEV. INV. ELEV.
BLDG. DIMENSIONS FIN. GR.	PAV. TYPE, GRADE CURVES
BLDG. TIES F.L.T. GRADES	APPROX. TYPE WIDTH THICKNESS
APPROX. TYPE WIDTH THICKNESS	SEPTIC TANK LOCATION & DUPLICATION AREA
SEPTIC TANK LOCATION & DUPLICATION AREA	WELL LOCATION
CULVERT TYPE DIA. LENGTH	ISOLATION RADIUS FROM WELL
ROCK OUTCROPPINGS	

PLAN PREPARED BY:

DEBEVEC • SALO & ASSOCIATES, INC.

125 E. ERIE ST. PAINESVILLE, OHIO

NO.	DATE	BY	SCALE	PHONE NO.
1			1" = 20'	352-9250
2				
3				
4				
5				

"AS BUILT" CERTIFICATION

I, HEREBY CERTIFY THAT THE CIRCLED GRADES ARE EXISTING
STORM M.H. FINISH GRADES CHECKED IN THE FIELD ON 19
RIM-703.33 AND ARE CORRECT TO THE BEST OF MY KNOWLEDGE AND BELIEF.
INV.-697.23

REGISTERED SURVEYOR

REG. NO.

SANITARY M.H.
RIM-705.20
INV.-688.60

This Permit Expires
NOV 26 1986
PAINESVILLE TOWNSHIP
ZONING APPROVED

6311
12.11.1986
Inspector

NELMAR DRIVE 60'

N 88° 56' 47" W 175.00'

N 1° 03' 13" E 75.00'

S/L 24

N 88° 56' 47" W 175.00'

