



Barrington
CONSULTING GROUP, INC.
9114 TYLER BLVD., MENTOR, OHIO 44060
PHONE 440.285.1260 FAX 440.285.1262
BCC@BarringtonCGI.com

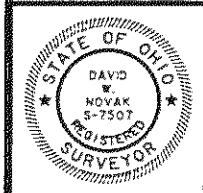

Erosion and Sediment Control Plan
S/L 10 NORTH SHORE DR., PAINESVILLE TWP., OHIO 44077
NORTH SHORE ESTATES-REVISED VOL. 50 PG. 5

LITTLE MOUNTAIN HOMES, INC.

DRAWN
WSO
CHECKED
DWN
DATE
DEC. 13, 2005
SCALE
1" = 30'
JOB NO.
05098-10
SHEET
2/2
OF
SHEETS

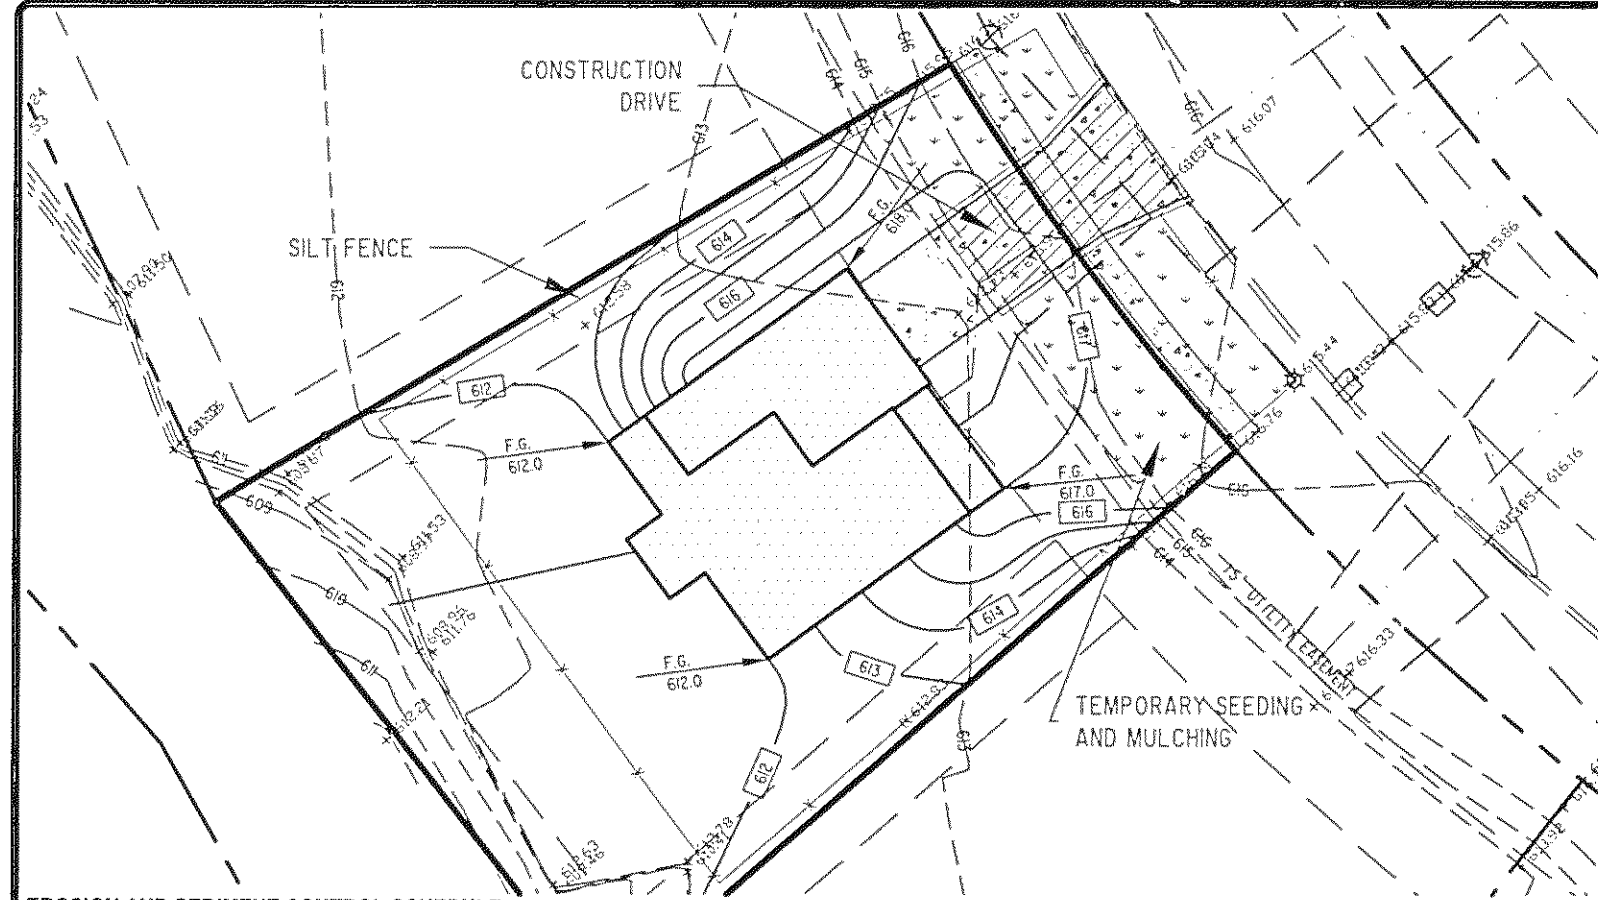

THE SPECIFIED EROSION AND SEDIMENT CONTROL STANDARDS ARE GENERAL GUIDELINES AND SHALL NOT LIMIT THE RIGHT OF THE COUNTY TO IMPOSE, AT ANY TIME, ADDITIONAL, MORE STRINGENT REQUIREMENTS. NOR SHALL THE STANDARDS LIMIT THE RIGHT OF THE COUNTY TO WAIVE, IN WRITING, INDIVIDUAL REQUIREMENTS.

NOTE: OTHER APPROVED SEED SPECIES MAY BE SUBSTITUTED.

