



W:\2011\1107\1107-020.dwg, 8/18/2012 7:23:30 AM, Copyright Barrington Consulting Group

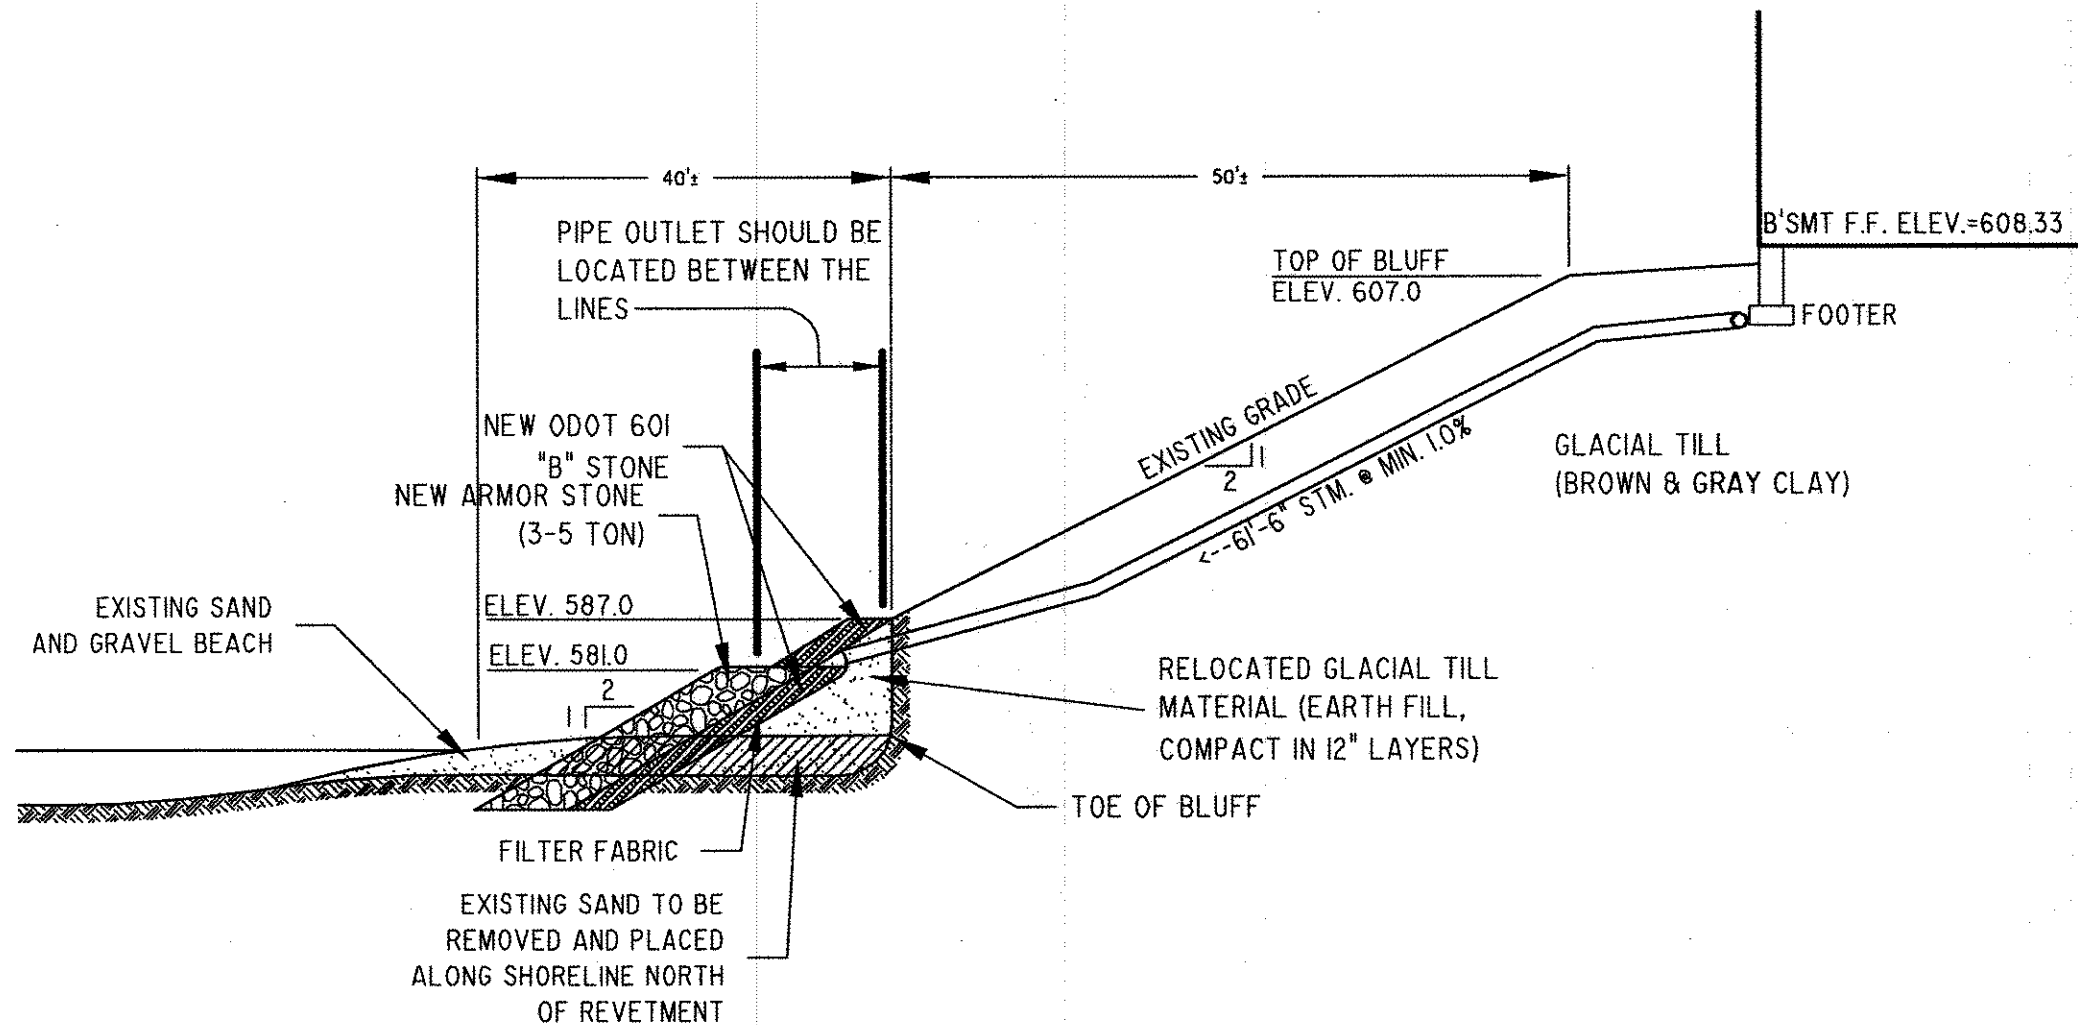

REVISIONS	BY

Barrington
CONSULTING GROUP, INC.
9114 TYLER BLVD., MENTOR, OHIO 44060
PHONE 440.205.1260 FAX 440.205.1262
www.BarringtonCGI.com

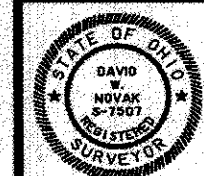

DETAIL
1692 NORTH SHORE DR., PAINESVILLE TWP., OHIO 44077
S/L 20 NORTH SHORE ESTATES AT LAKE ERIE SHORES VOL. 50 PG. 5

PROBUILT HOMES

DRAWN	WSO
CHECKED	DWN
DATE	JUNE 12, 2012
SCALE	NONE
JOB NO.	1107-020
SHEET	3/3

OF SHEETS