

SITE PLAN

PAINESVILLE TOWNSHIP, LAKE COUNTY, OHIO

for: LAKE COUNTY

ADDRESS: STREET CITY: ZIP

SUBDIVISION: NAME LOT: TRACT

SUBLOT NO.: VOL. NO. STREET: MAP NO.

LEGEND

SANITARY MANHOLE
STORM MANHOLE
INLET OR CATCH BASIN
HYDRANT
EXISTING CONTOURS
PROPOSED CONTOURS
EXIST. ELEV. 100.00
PROP. ELEV. 100.00

REMARKS

ALL BOUNDARY DATA SHOWN WAS OBTAINED FROM (DEEDS, RECORDED SUBDIVISION PLAT OR OTHER PUBLIC RECORDS)
LOCATIONS AS SHOWN OF ADJACENT WELLS AND SEPTIC TANKS OBTAINED FROM LAKE COUNTY HEALTH DEPARTMENT

DESIGN CERTIFICATION

THIS PLAT WAS PREPARED BY ME, AND IS CORRECT TO THE BEST OF MY KNOWLEDGE AND BELIEF.

NAME: DATE

CHECK LIST

NO. OF BEDROOMS
DIMENSIONS
BEARINGS
TIE TO NEAREST STREET
SUBLOT NO. PARCEL NO.
SURROUNDING OWNERS
BLDG. DIMENSIONS FIN. OR
BLDG. TIES PLT. GRADERS
ACTION TYPE WIDTH THICKNESS
ADJACENT TYPE AND LOCATION
ROCK OUTCROPPINGS

PLAN PREPARED BY:

BABCOCK • JONES & ASSOCIATES, INC.

PAINESVILLE, OHIO

NO.	DATE	BY	SCALE	PHONE NO.
1	7/24/88	HT	1" = 30'	357-1811
2				
3				
4				
5				

"AS BUILT" CERTIFICATION

I, HEREBY CERTIFY THAT THE CIRCLED GRADES ARE EXISTING FINISH GRADES CHECKED IN THE FIELD ON 19 7/24/88 AND ARE CORRECT TO THE BEST OF MY KNOWLEDGE AND BELIEF.

REGISTERED SURVEYOR REG. NO. 76171

T.O.M. - 7.5.5.7.5 - 76.6
E2.6.1 - 100.00

This Permit Expires

7-27-89

PAINESVILLE TOWNSHIP

ZONING APPROVED

7029

William E. Mansueti
Zoning Inspector 7/27/88


LOW YIELD WATER
FIXTURES REQUIRED
ON ALL:
Shower Head
Toilet

Reviewed and Accepted
LAKE COUNTY GENERAL HEALTH DISTRICT
Date: 7-28-88
JOEL LUCHA, R.S., M.P.H.
Health Commissioner
BY: Joan Kluwe

- A. To be brought to finished grade
1. Septic tank manhole covers
2. Splitter box cover
3. Distribution box cover
B. No footer drains or downspouts
to be discharged into septic tanks
C. All waste water to be discharged into
septic tanks

SEWAGE DISPOSAL PERMIT MUST BE
OBTAINED BY A LAKE COUNTY LICENSED
INSTALLER BEFORE INSTALLATION IS
STARTED.

HYDRAULIC PROFILE
SCALE: HORIZ. 1" = 30'
VERT. 1" = 5'

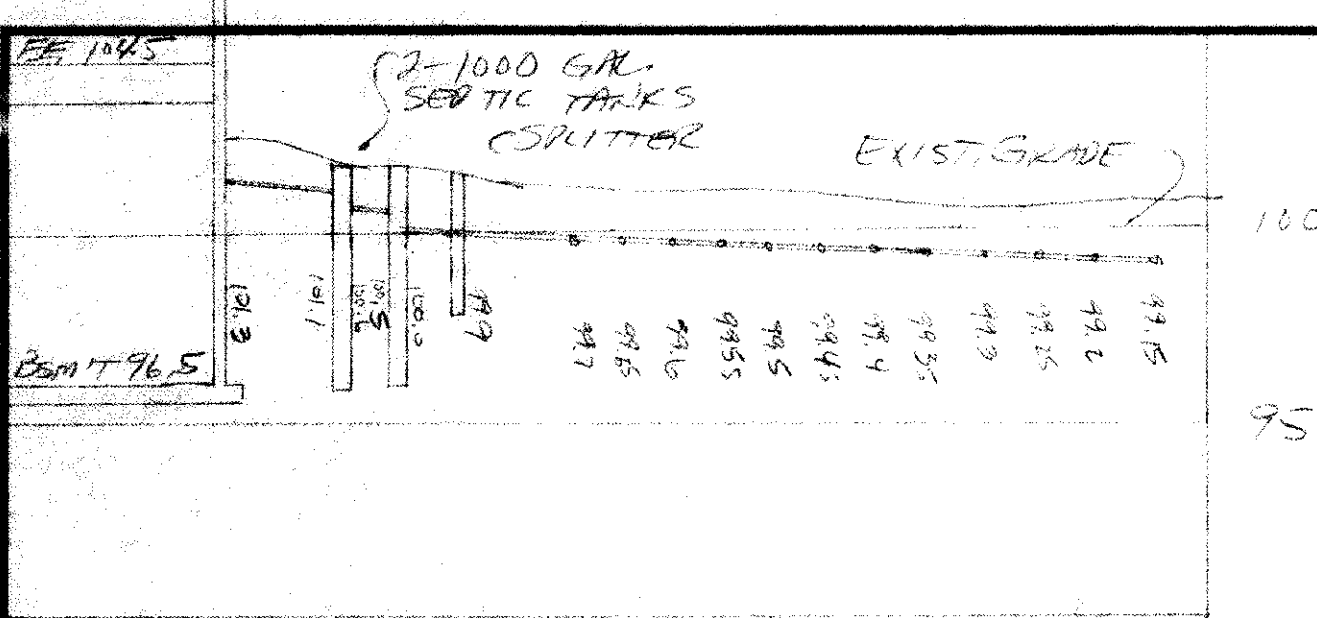

OCTOBER ROAD - 60'

