

SITE PLAN

PAINESVILLE TOWNSHIP, LAKE COUNTY, OHIO

for: MALAMAKI BUILDERS

ADDRESS: STREET CITY ZIP

SUBDIVISION NAME LOT 26 TRACT

SUBLOT NO. STREET VOLUME PERM. PARCEL NO. PAGE

LEGEND

- SANITARY MANHOLE
- STORM MANHOLE
- INLET OR CATCH BASIN
- HYDRAUNT
- EXISTING CONTOURS
- PROPOSED CONTOURS
- EXIST. ELEV.
- 1000' PROP. ELEV.
- WATER VALVE (GAS)
- WATER METER (GAS)
- AS BUILT ELEVATION
- INDICATES DIRECTION OF SURFACE DRAINAGE

REMARKS

ALL BOUNDARY DATA SHOWN WAS OBTAINED FROM IDEEDS, RECORDED SUBDIVISION PLAT OR OTHER PUBLIC RECORDS

DESIGN CERTIFICATION

THIS PLAT WAS PREPARED BY ME, AND IS CORRECT TO THE BEST OF MY KNOWLEDGE AND BELIEF.

NAME SURVEYOR REGISTRATION NO.

CHECK LIST

NO. OF BEDROOMS		WATER MAIN SIZE, LOCATION
1	DATE	8IN. MIN. CAST. ELEV. INV. ELEV.
2	BY	8IN. DOWN. SIZE, LOC. DEPTH
3		8IN. MIN. CAST. ELEV. INV. ELEV.
4		8IN. MIN. CAST. ELEV. INV. ELEV.
5		8IN. MIN. CAST. ELEV. INV. ELEV.

REVISIONS

NO.	DATE	BY	DESCRIPTION
1	4-24-90	BA	PLAN PREPARED BY: BABCOCK • JONES & ASSOCIATES, INC. PAINESVILLE, OHIO
2			
3			
4			
5			

"AS BUILT" CERTIFICATION

I, HEREBY CERTIFY THAT THE CIRCLED GRADES ARE EXISTING FINISH GRADES CHECKED IN THE FIELD ON 19 19 AND ARE CORRECT TO THE BEST OF MY KNOWLEDGE AND BELIEF.

REGISTERED SURVEYOR REG. NO.

T.B.M. TOP OF 4" D. S.L. 15, ELEV. = 798.26

"I, the undersigned hereby certify that this topography indicated by 6", 1" or 2" contours, and elevations shown hereon represent an actual field survey made by me on the 20 day of April, 1990, and that the elevations were taken at appropriate intervals and that as of that date they existed as indicated hereon."

Name


Reg. No.

SL 19 (VACANT)

4/26/90 Date 6/14

Grading Plan Approved as shown and/or noted by THOMAS P. GILLES, P.E. Lake County Engineer

HYDRAULIC PROFILE SCALE: HORIZ.: 1"=30' VERT.: 1"=5'

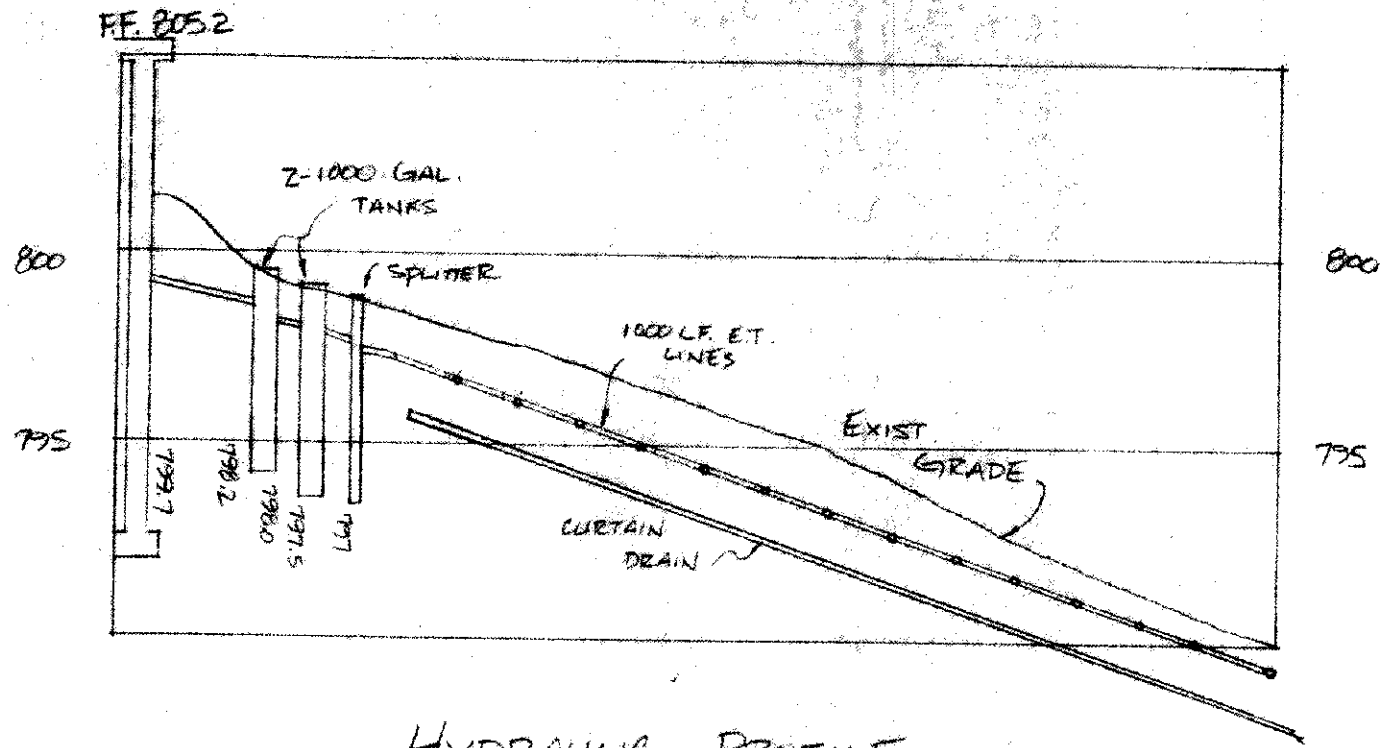

DETON ROAD - 60'

Zoning Inspector

This Permit Expires 4-26-91 PAINESVILLE TOWNSHIP ZONING APPROVED 7400 DRYNAD