

PARADISE ROAD 60'

SITE PLAN

for **NORMAN HOMES**
 CLIENT
 10845 CHILLECOTHE RD. KIRTLAND, OH
 ADDRESS STREET CITY

SUBLOT NO. **2 PARCELS** VOL. PAGE
 SUBDIVISION NAME
PAINESVILLE TOWNSHIP OHIO
 LOT, TRACT

REMARKS

ALL BOUNDARY DATA SHOWN WAS OBTAINED FROM (DEEDS, RECORDED SUBDIVISION PLAT OR OTHER PUBLIC RECORDS). LOCATIONS AS SHOWN OF ADJACENT WELLS AND SEPTIC TANKS OBTAINED FROM LAKE COUNTY HEALTH DEPARTMENT.

LEGEND

SANITARY MANHOLE ————
 PROPOSED CONTOURS ————
 EXIST. ELEV. ————
 100.0 ————
 100.0 ———— PROP. ELEV.
 WATER VALVE (GAS) ————
 DIRECTION OF SURFACE DRAINAGE ————

CHECK LIST

NO. OF BEDROOMS
 DIMENSIONS
 BEARINGS
 TIE TO NEAREST STREET
 SUBLOT NO. PARCEL NO.
 SURROUNDING OWNERS
 BLDG. DIMENSIONS FIN. GR.
 BLDG. TIES FLR. GRADES
 APRON TYPE WIDTH THICKNESS
 SIDEWALK TYPE WIDTH THICKNESS
 CULVERT TYPE DIA. LENGTH
 ROCK OUTCROPPINGS
 WATER MAIN SIZE, LOCATION
 SAN. SEWER SIZE % GR. LOC.
 SAN. MH. CAST. ELEV. IN. ELEV.
 SAN. CONN. SIZE, LOC. DEPTH
 STORM SEWER SIZE % GR. LOC.
 STORM MH. CAST. ELEV. INV. ELEV.
 PAVT. TYPE GRADE CURBS
 GAS LINE LOC. SIZE PRESSURE
 SEPTIC TANK LOCATION & DUPPLICATION AREA
 WELL LOCATION
 ISOLATION RADIUS FROM WELL


DESIGN CERTIFICATION

THIS PLAT WAS PREPARED BY ME, AND IS CORRECT TO THE BEST OF MY KNOWLEDGE AND BELIEF.

NAME **Richard J. Belske** PS# 5244
 SURVEYOR REGISTRATION NO.

"AS BUILT" CERTIFICATION

I HEREBY CERTIFY THAT THE CIRCLED GRADES ARE EXISTING GRADES OBTAINED ON THE SITE ON 19 AND ARE CORRECT TO THE BEST OF MY ACKNOWLEDGMENT AND BELIEF.

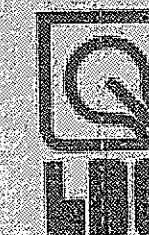


LAND DESIGN consultants, inc.

9613 JACKSON STREET MENTOR, OHIO 44060
 TELEPHONE (216) 951-6872 or 354-6646

1	DRAWN BY	SCALE	DRAWING NO.
2	CHK'D	DATE	319
3	CREW CHIEF	APP'D.	

This Permit Expires
 AUG 17 1980
 PAINESVILLE TOWNSHIP
 ZONING APPROVED
 #

Zoning Inspector

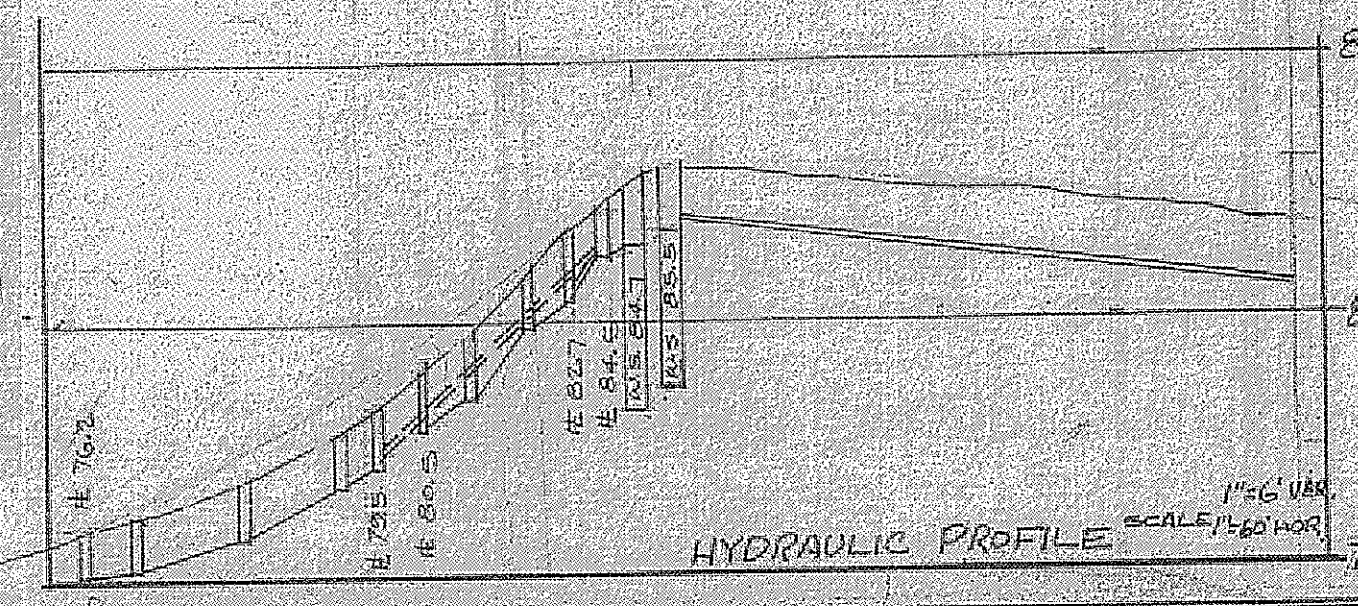

ROBERT E. & MARILYN R. URBAN
 VOL. BIG PG. 1355

LILIAN A. HEPBURN
 VOL. 757 PG. 190

