


Site Plan for Joseph Tomba Paradise Road, Painesville Township, Ohio

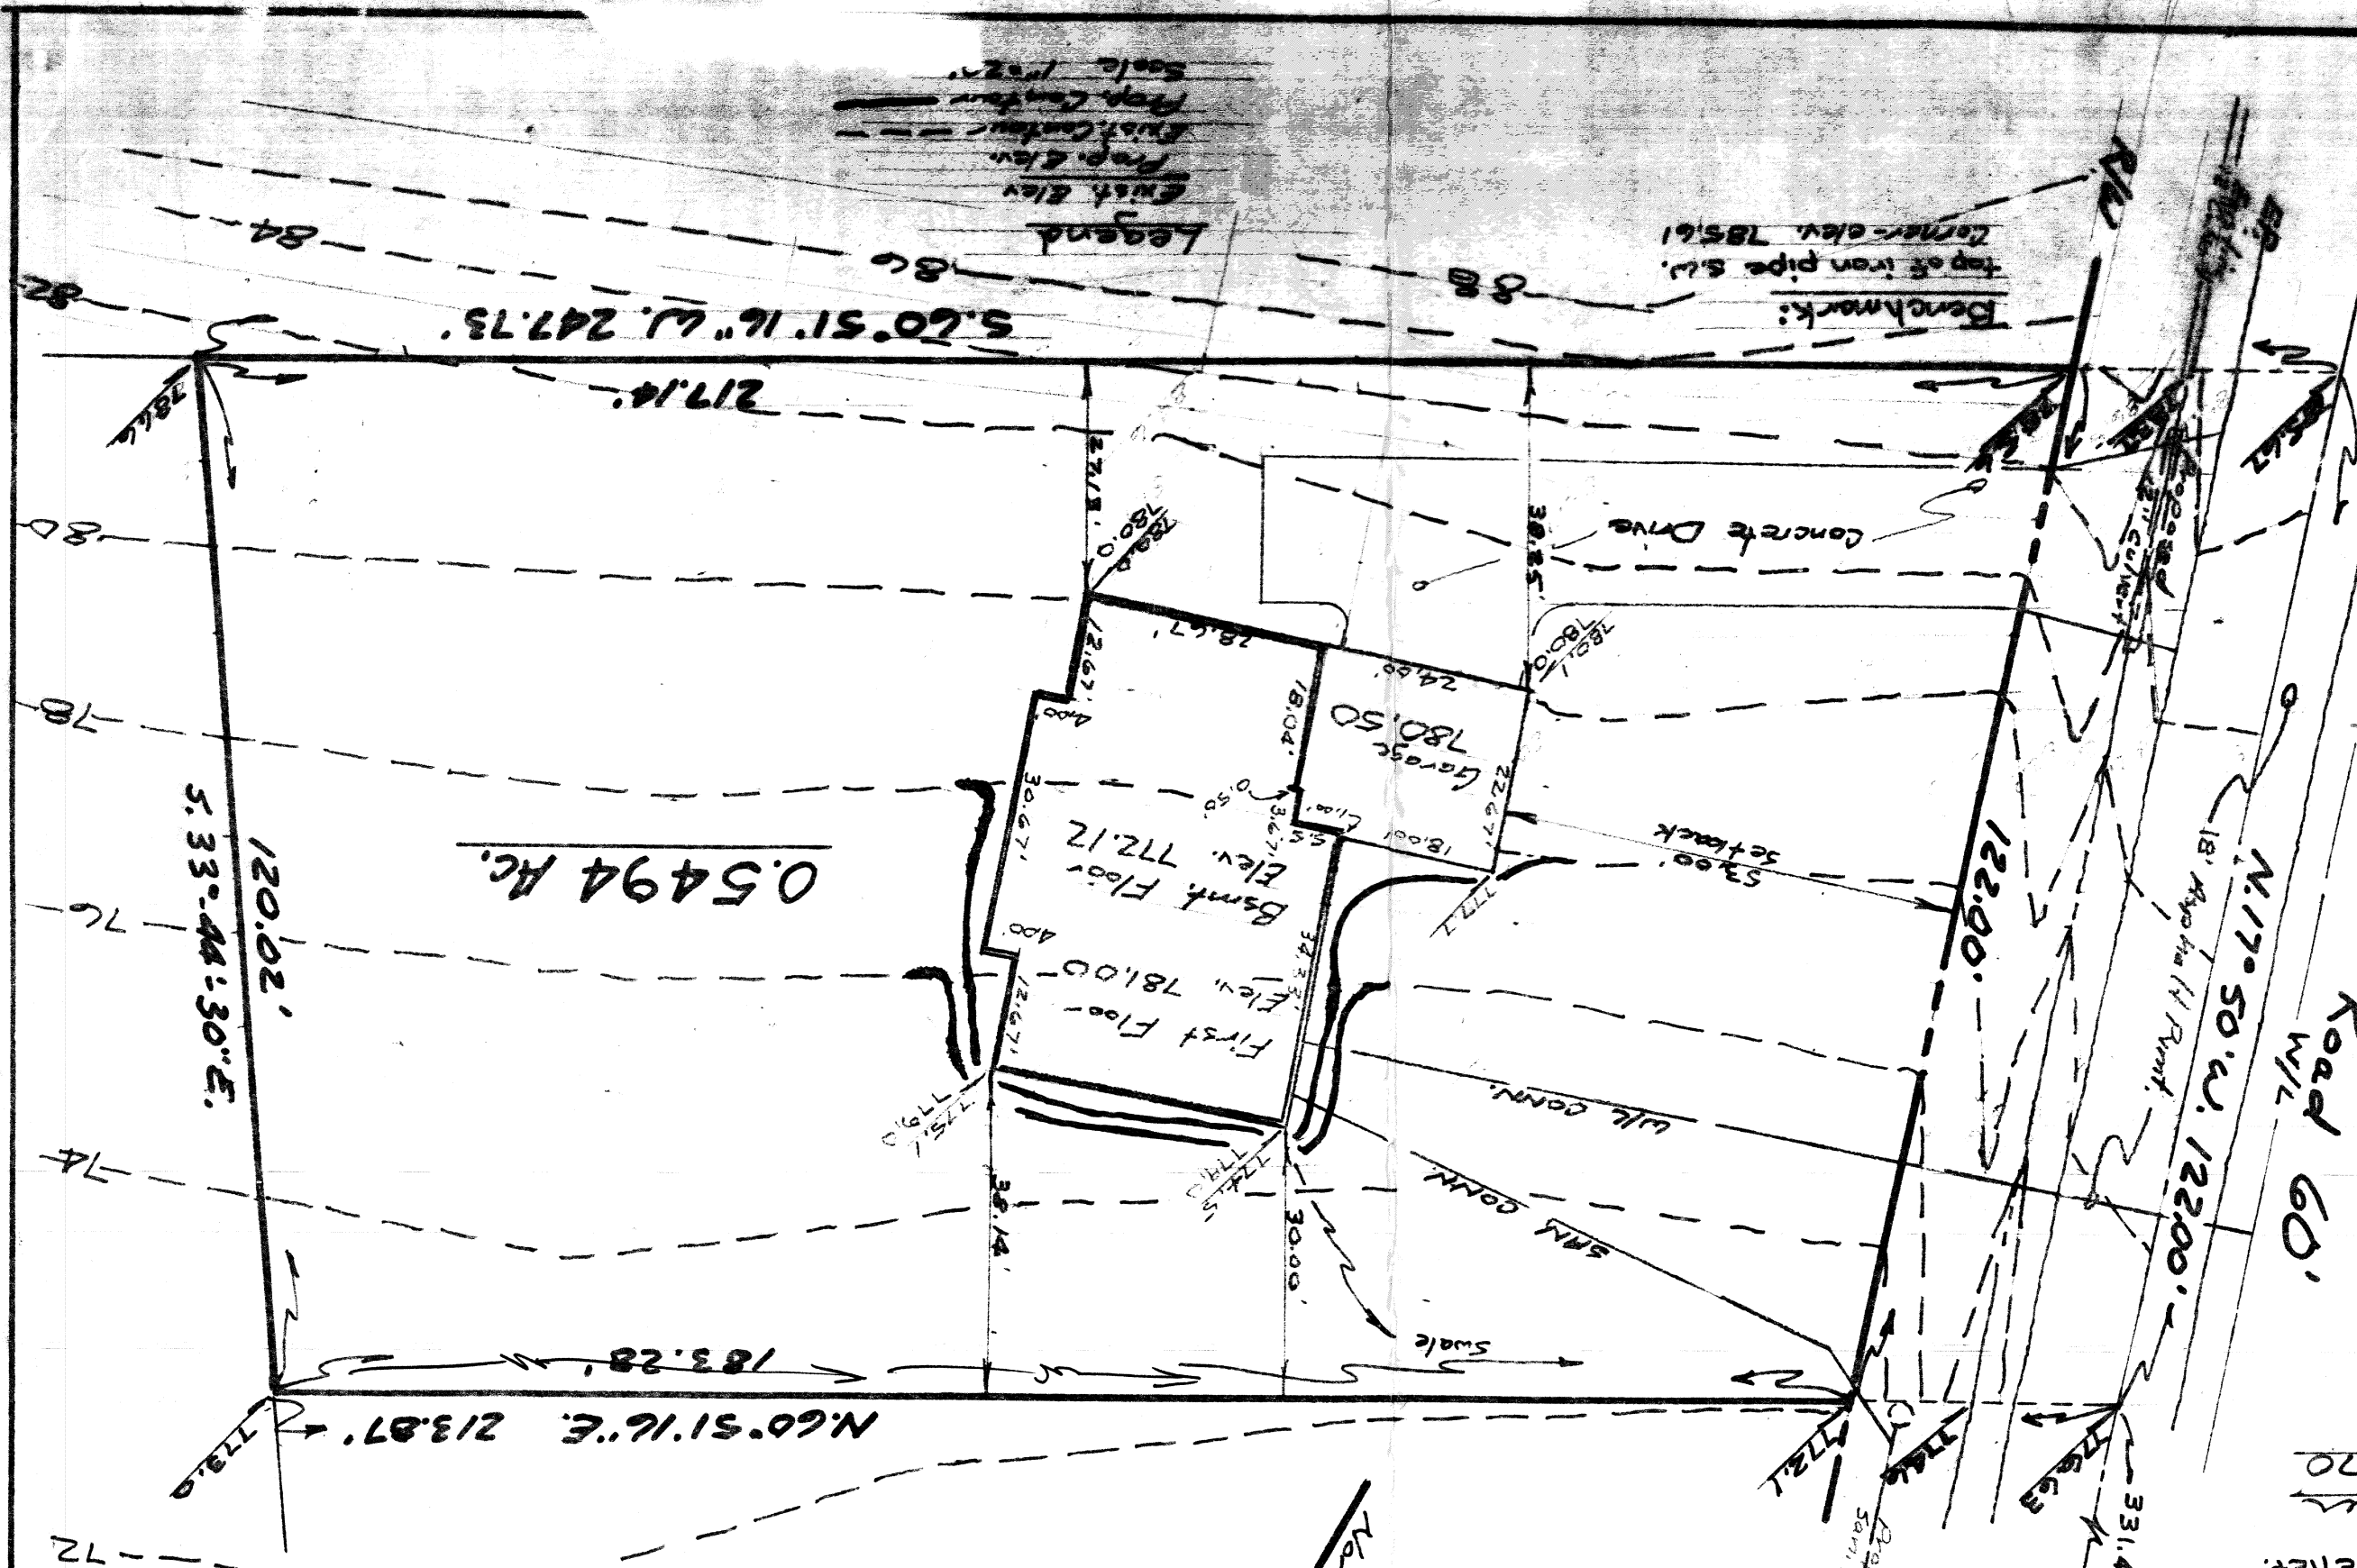


Design Certification
This Plat Was Prepared
By Me, And Is Correct
To The Best of My
Knowledge And Belief.
Allen M. Kottman
Reg. Surveyor No. 2070
Sept. 8, 1986

This Permit Expires
SEP 10 1987
PAINESVILLE TOWNSHIP
ZONING APPROVED
6503
K. M. Hark
Zoning Inspector 9/10/86

By *[Signature]*
Date 9.12.86
As shown and/or not
18\"/>

Paradise
Road 60'
w/c

Riverside Drive 60'

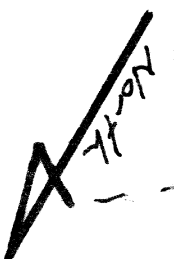

Legend
Elev. Elev
Prop. Elev
Prop. Contour
Scale 1\"/>