



FORM C \SCI2\LIBRARY\FORMS\BCGA3-1.DWG

NOTE: OTHER APPROVED SEED SPECIES MAY BE SUBSTITUTED.

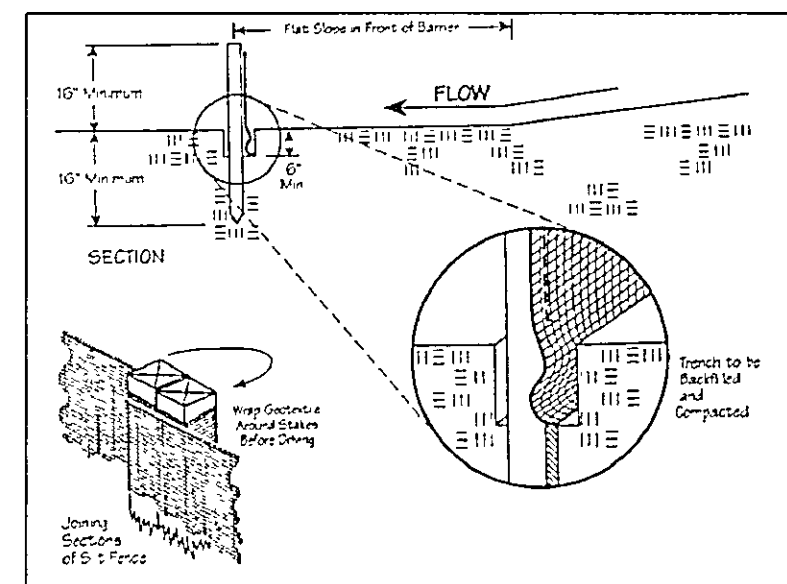

Barrington
CONSULTING GROUP, INC.
38342 WESTERN PARKWAY, SUITE 10
WILLOUGHBY, OHIO 44094
PHONE 440.946.1761 FAX 440.918.0486

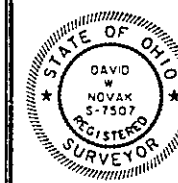

Erosion and Sediment Control Plan

CANTERBURY HOMES

DRAWN
WSO
CHECKED
DWN
DATE
APRIL 12, 2004
SCALE
1" = 30'
JOB NO
03107-161
SHEET
2/2
OF SHEET