

# SITE PLAN

PAINESVILLE TWP. LAKE COUNTY,

FOR: MR. & MRS. RODNEY HEATH

ADDRESS STREET CITY

RIDGECREST DR. SUB. #2  
SUBDIVISION 1 102 NAME  
3.4 VOL 78  
SUBLOT NO. RIDGECREST STREET PERM. PARCEL NO. STR

## LEGEND

SANITARY MANHOLE  
STORM MANHOLE  
INLET OR CATCH BASIN  
HYDRANT  
EXISTING CONTOURS  
PROPOSED CONTOURS  
EXIST. ELEV. 100.0  
PROP. ELEV. 100.0

WATER VALVE (GAS)  
WATER METER (GAS)  
AS BUILT ELEVATION  
INDICATES DIRECTION OF SURFACE DRAINAGE

## REMARKS

ALL BOUNDARY DATA SHOWN WAS OBTAINED FROM (DEEDS, RECORD SUBDIVISION PLAT OR OTHER PUBLIC RECORDS)  
LOCATIONS AS SHOWN OF ADJACENT WELLS AND SEPTIC TANKS OF FROM LAKE COUNTY HEALTH DEPARTMENT.

## DESIGN CERTIFICATION

THIS PLAT WAS PREPARED BY ME, AND IS CORRECT TO THE BEST OF MY KNOWLEDGE AND BELIEF.

NAME SURVEYOR REGISTRATION NO.

## CHECK LIST

NO. OF BEDROOMS  
DIMENSIONS  
BEARINGS  
TO NEAREST STREET  
SUBLOT NO. PARCEL NO.  
SURROUNDING OWNERS  
BLDG. DIMENSIONS FIN. GR.  
BLDG. TYPE FLR. GRADES  
ARCH. TYPE WIDTH THICKNESS  
SIDEWALK TYPE WIDTH THICKNESS  
CULVERT TYPE DIA. LENGTH  
ROCK OUTCROPPINGS  
OVERHANGS

WATER MAIN SIZE, LOCATION  
SAN. SEWER SIZE 1/2 GR. LOC.  
SAN. MH. CAST ELEV. INV. L.  
SAN. CONN. SIZE, LOC. DEPT.  
STORM SEWER SIZE 1/2 GR. L.  
STORM MH. CAST ELEV. INV.  
PVT. TYPE GRADE CURBS  
SAN. LINE LOC. SEE PRESS.  
SEPTIC TANK LOCATION & DIM.  
WELL LOCATION  
ISOLATION RADIUS FROM WELL

## REVISIONS

| NO. | DATE | BY |
|-----|------|----|
| 1   |      |    |
| 2   |      |    |
| 3   |      |    |
| 4   |      |    |
| 5   |      |    |

## PLAN PREPARED BY:


JOHN D. SKOBIELCZYK  
REG. SURVEYOR

## "AS BUILT" CERTIFICATION

I, HEREBY CERTIFY THAT THE CIRCLED GRADE EXISTING FINISH GRADES CHECKED IN FIELD 19 BY AND CORRECT TO THE BEST OF MY KNOWLEDGE AND BELIEF.

REGISTERED SURVEYOR

REG. NO.

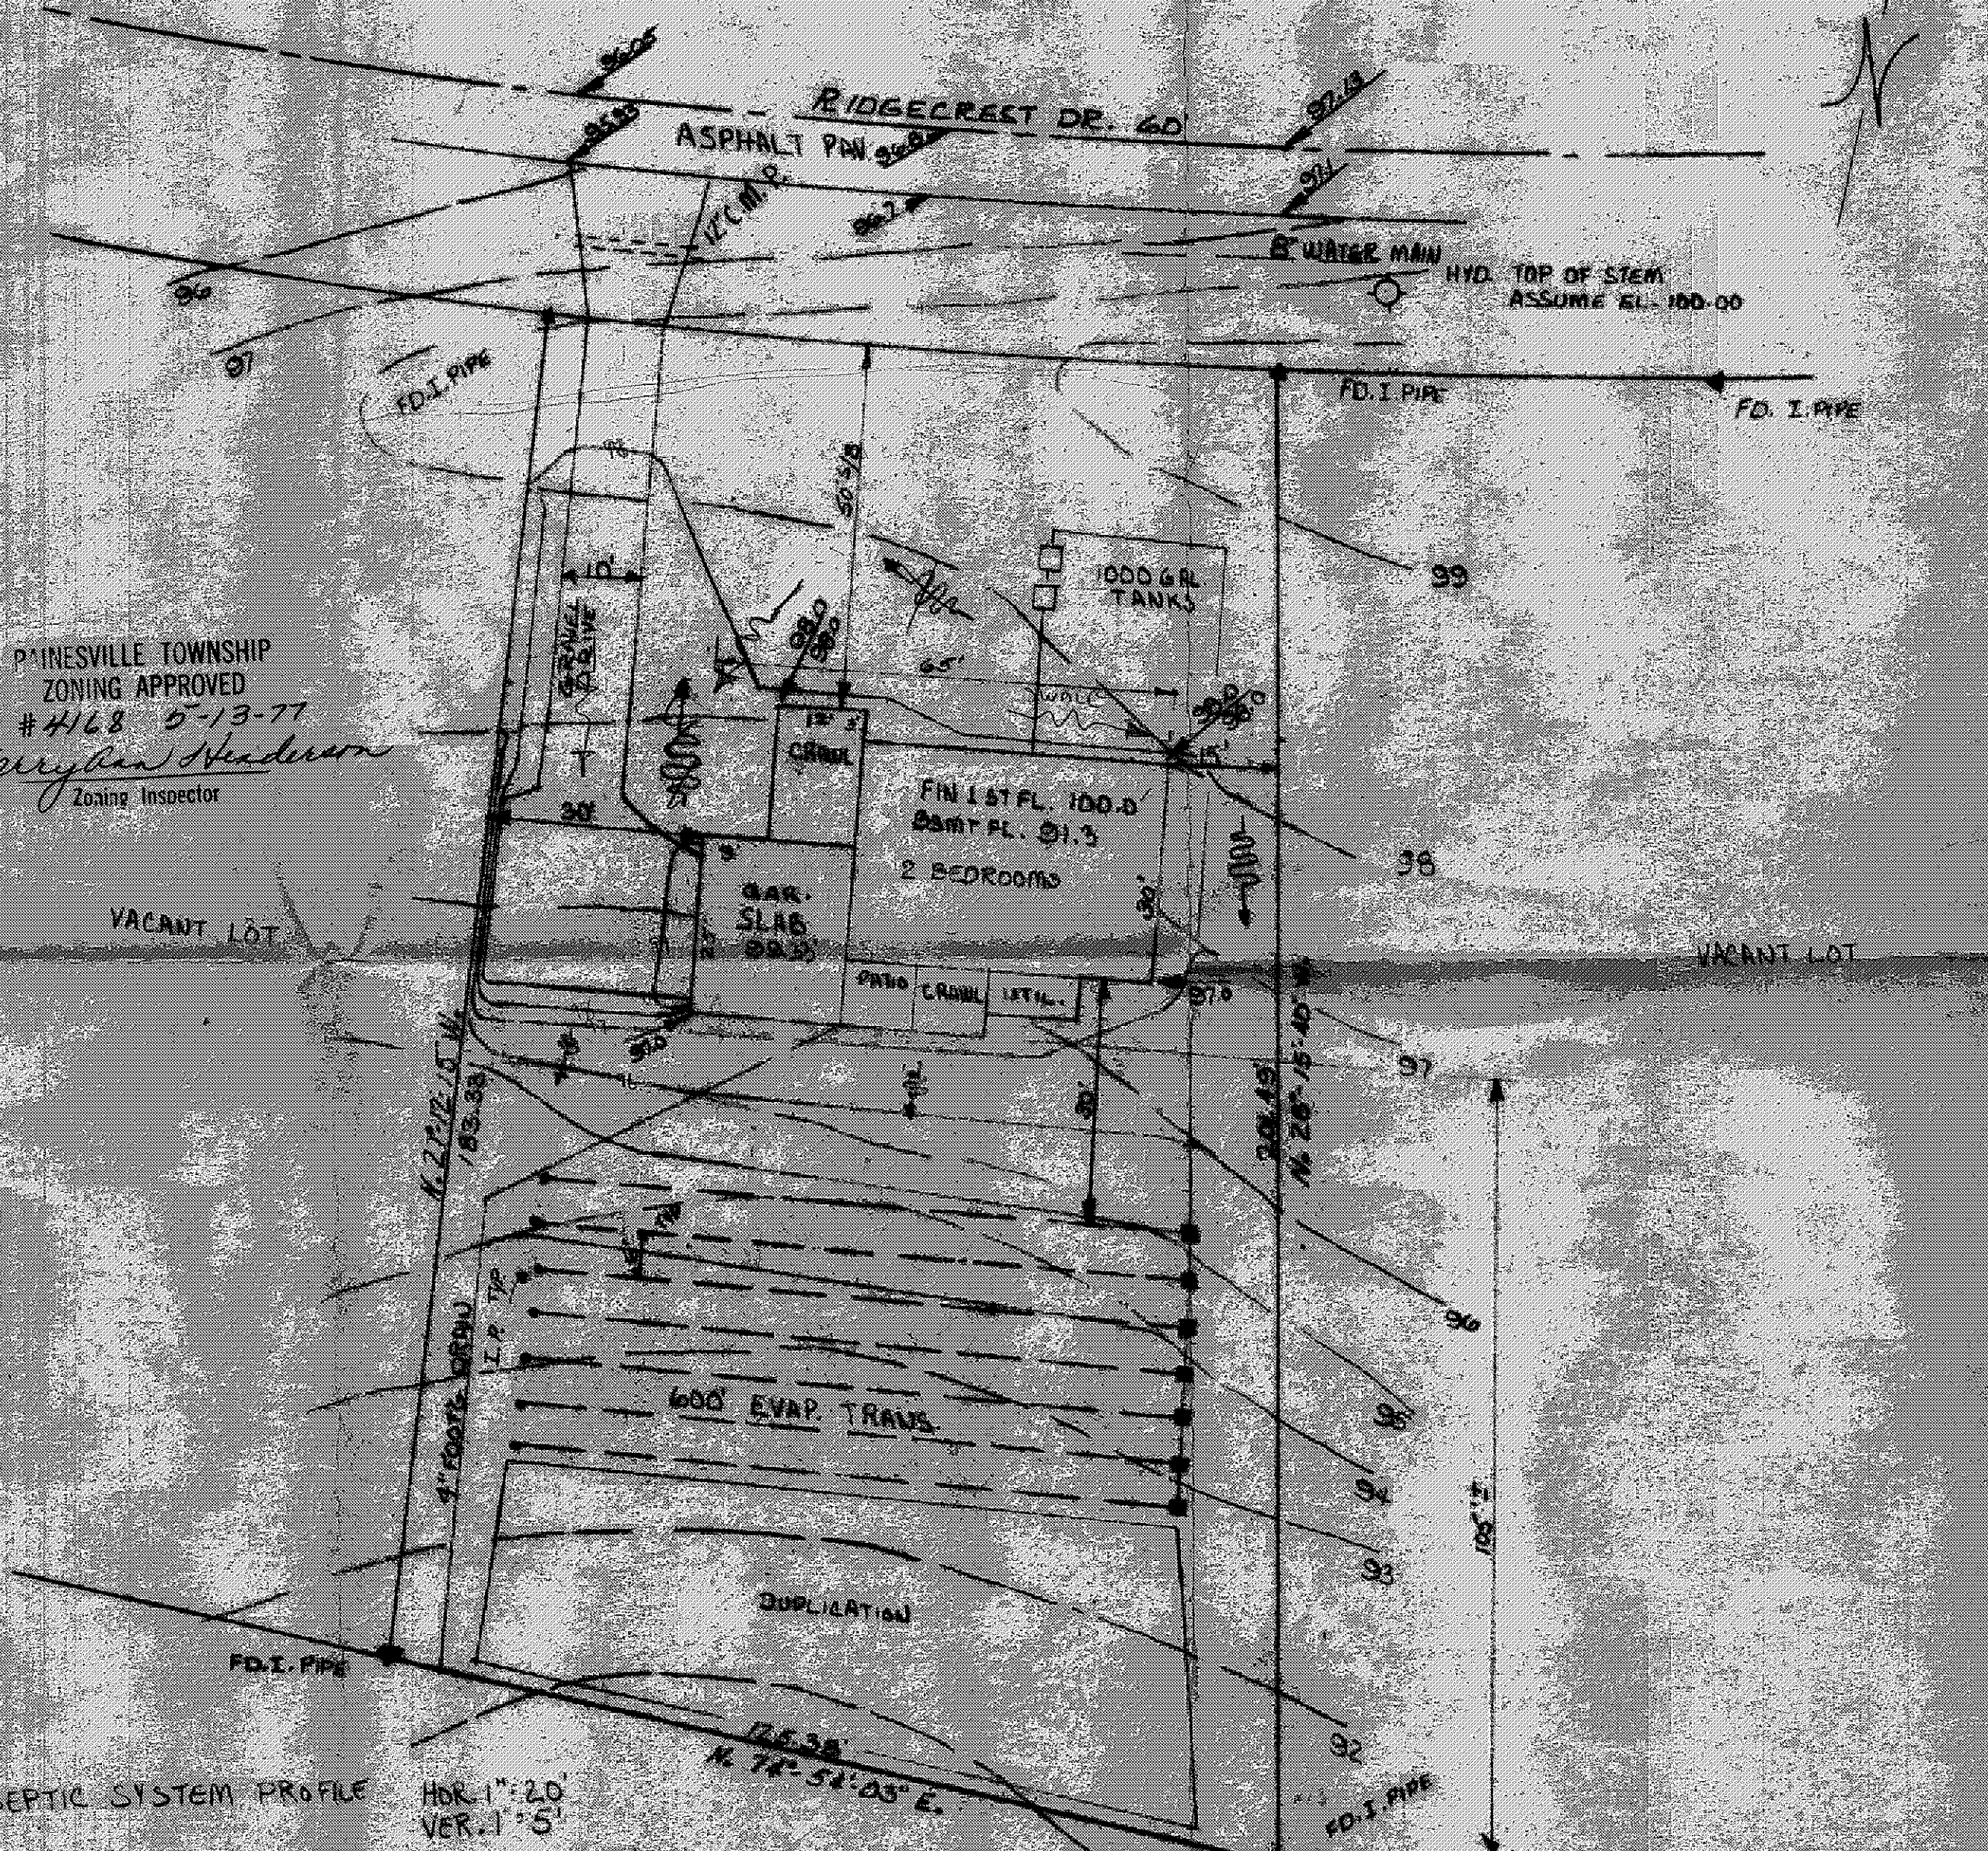

PAINESVILLE TOWNSHIP  
ZONING APPROVED  
#4168 5-13-77

By *Gregory Henderson*  
Zoning Inspector

VACANT LOT

VACANT LOT

Reviewed and Accepted  
LAKE COUNTY COMBINED GENERAL  
DISTRICT DEPARTMENT OF HEALTH  
Date 5-12-77

By *John D. Skobielczyk*  
Health Commissioner

- 1. To be brought to finished grade
- 2. Septic tank manhole covers
- 3. Litter box cover
- 4. Distribution box cover
- 5. Pipes
- 6. Drains or downspouts
- 7. Discharged into septic tanks
- 8. If water to be discharged into septic tanks

Grading Plan Approved  
as shown and/or noted  
THOMAS P. GILLES, P.E.  
Lake County Engineer  
By *T.P.G.* Date 5/13/77

SEPTIC SYSTEM PROFILE

HOR. 1"=20'  
VER. 1"=5'

