




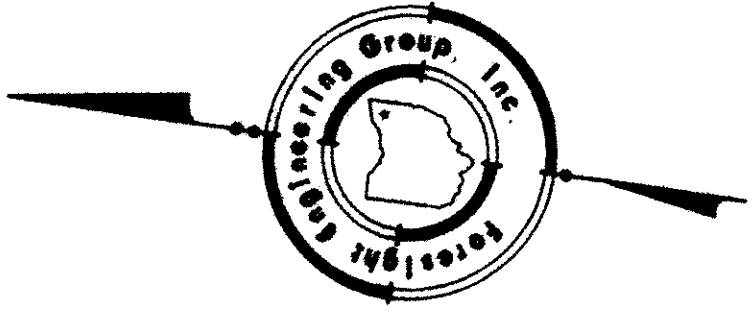

SYMBOL LEGEND	
	Monument Box w/ Pin
	Iron Pin Set
	Manhole
	Fire Hydrant
	Catch Basin
	Iron Pin Found
	Curb Inlet

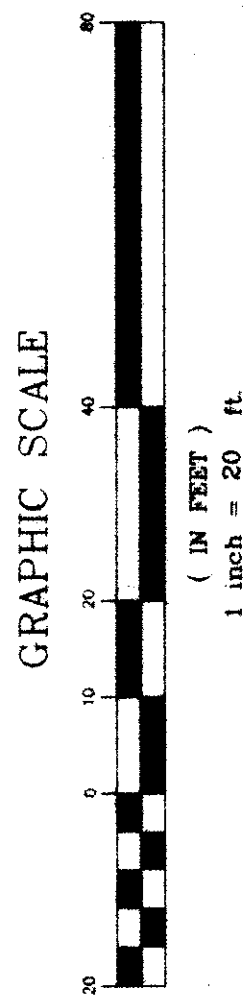


APPROVED
ENGINEERING DEPARTMENT
10/20/96
[Signature]

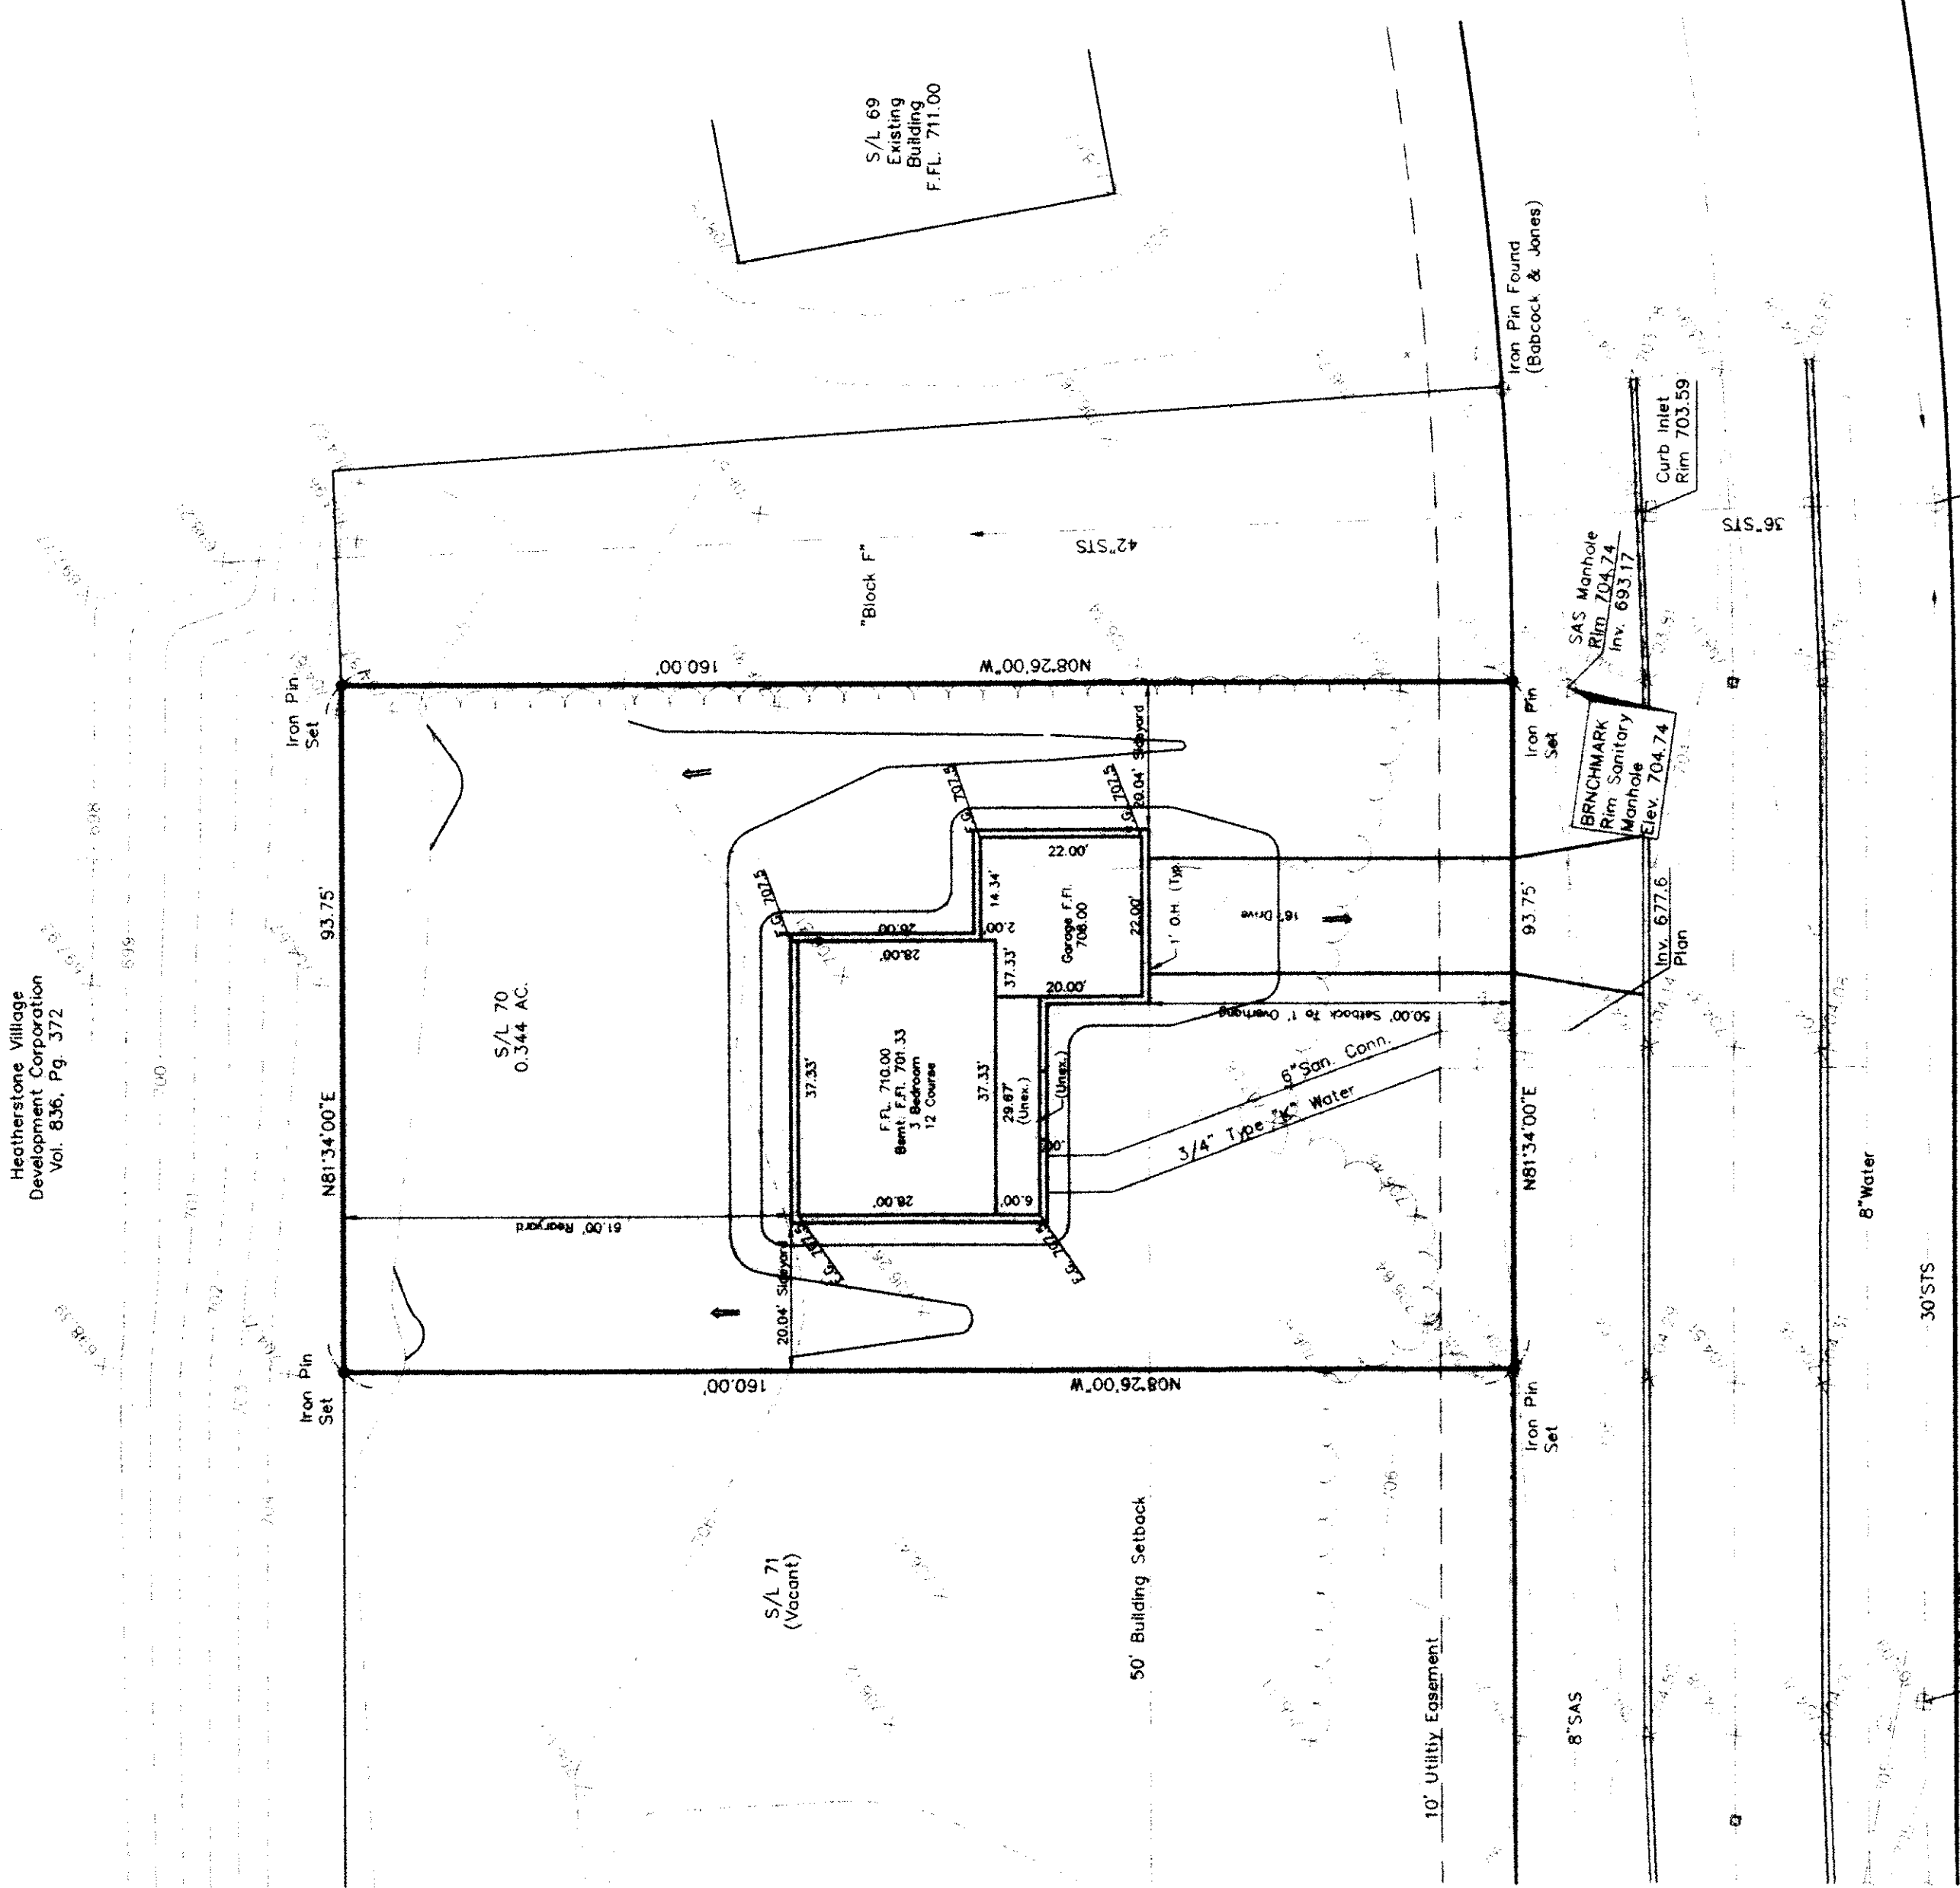

Radley Drive - 60'

Grading Plan Approved
as shown and recorded
THOMAS P. GILES, P.E.
Lake County Engineer

By 6 JH Date 10.28.96

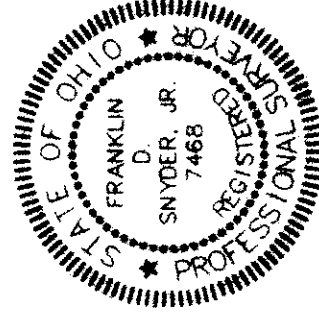

The topography, indicated by 1' contours, and elevations shown herein represent an actual field survey made by Foresight Engineering Group, Inc. on or about 10/20/96. The survey was taken on appropriate instruments and as of the above date they existed as indicated herein.

[Signature]
Foresight Engineering Group, Inc.

NOTE:
Heatherstone Village Subdivision No. 2, Phase
recorded in Volume 25, Page 1, Lake County Plat