

SITE PLAN

FOR

R.C. REED CONST.

BEING 5/4 IN THE HEATHERSTONE VILLAGE
SUBDIVISION NO. 2, PHASE 3 IN PAINESVILLE
TOWNSHIP, LAKE COUNTY, OHIO.


CURVE DATA

R= 270.00'

A= 111.06'

C= 110.27'

B= N 69° 47' 00" E

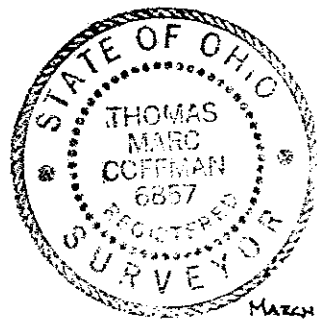

I, the undersigned hereby certify this
topography, indicated by 1' contours,
and elevations shown hereon represent
an actual field survey by me on
and that they were taken at appropriate
intervals and that as of that date they
existed as indicated hereon.

MARCH 18, 1996

J. M. Coffman P.S.
No. 6857

SCALE: 1" = 20'

EXIST.
PROP.

EXIST.
PROP.

614

4124

Discharge Sump pump
to Stm. Sewer

ROOF DRAINS
SHALL DISCHARGE
TO SPLASH BLOCKS.

VILLAGE SURVEYING CO.
P.O. BOX 1096 FAIRPORT HARBOR OHIO 44077
(216) 357-1359

BLOCK "C"
(VACANT)

5/4
0.386 AC.

N 82° 15' 43" E

50.41'

N 31° 56' 29" W 185.25'

S 08° 26' 00" E 193.01'

5/55
(VACANT)

50' SETBACK
LINE

UTILITY EASEMENT

2" WATER
STM.

8" SAN SEWER

RADLEY DRIVE

8" SAN. SEWER

APPROVED
PAINESVILLE TOWNSHIP
ZONING DEPARTMENT
#96-04-12
D. J. [Signature]

