


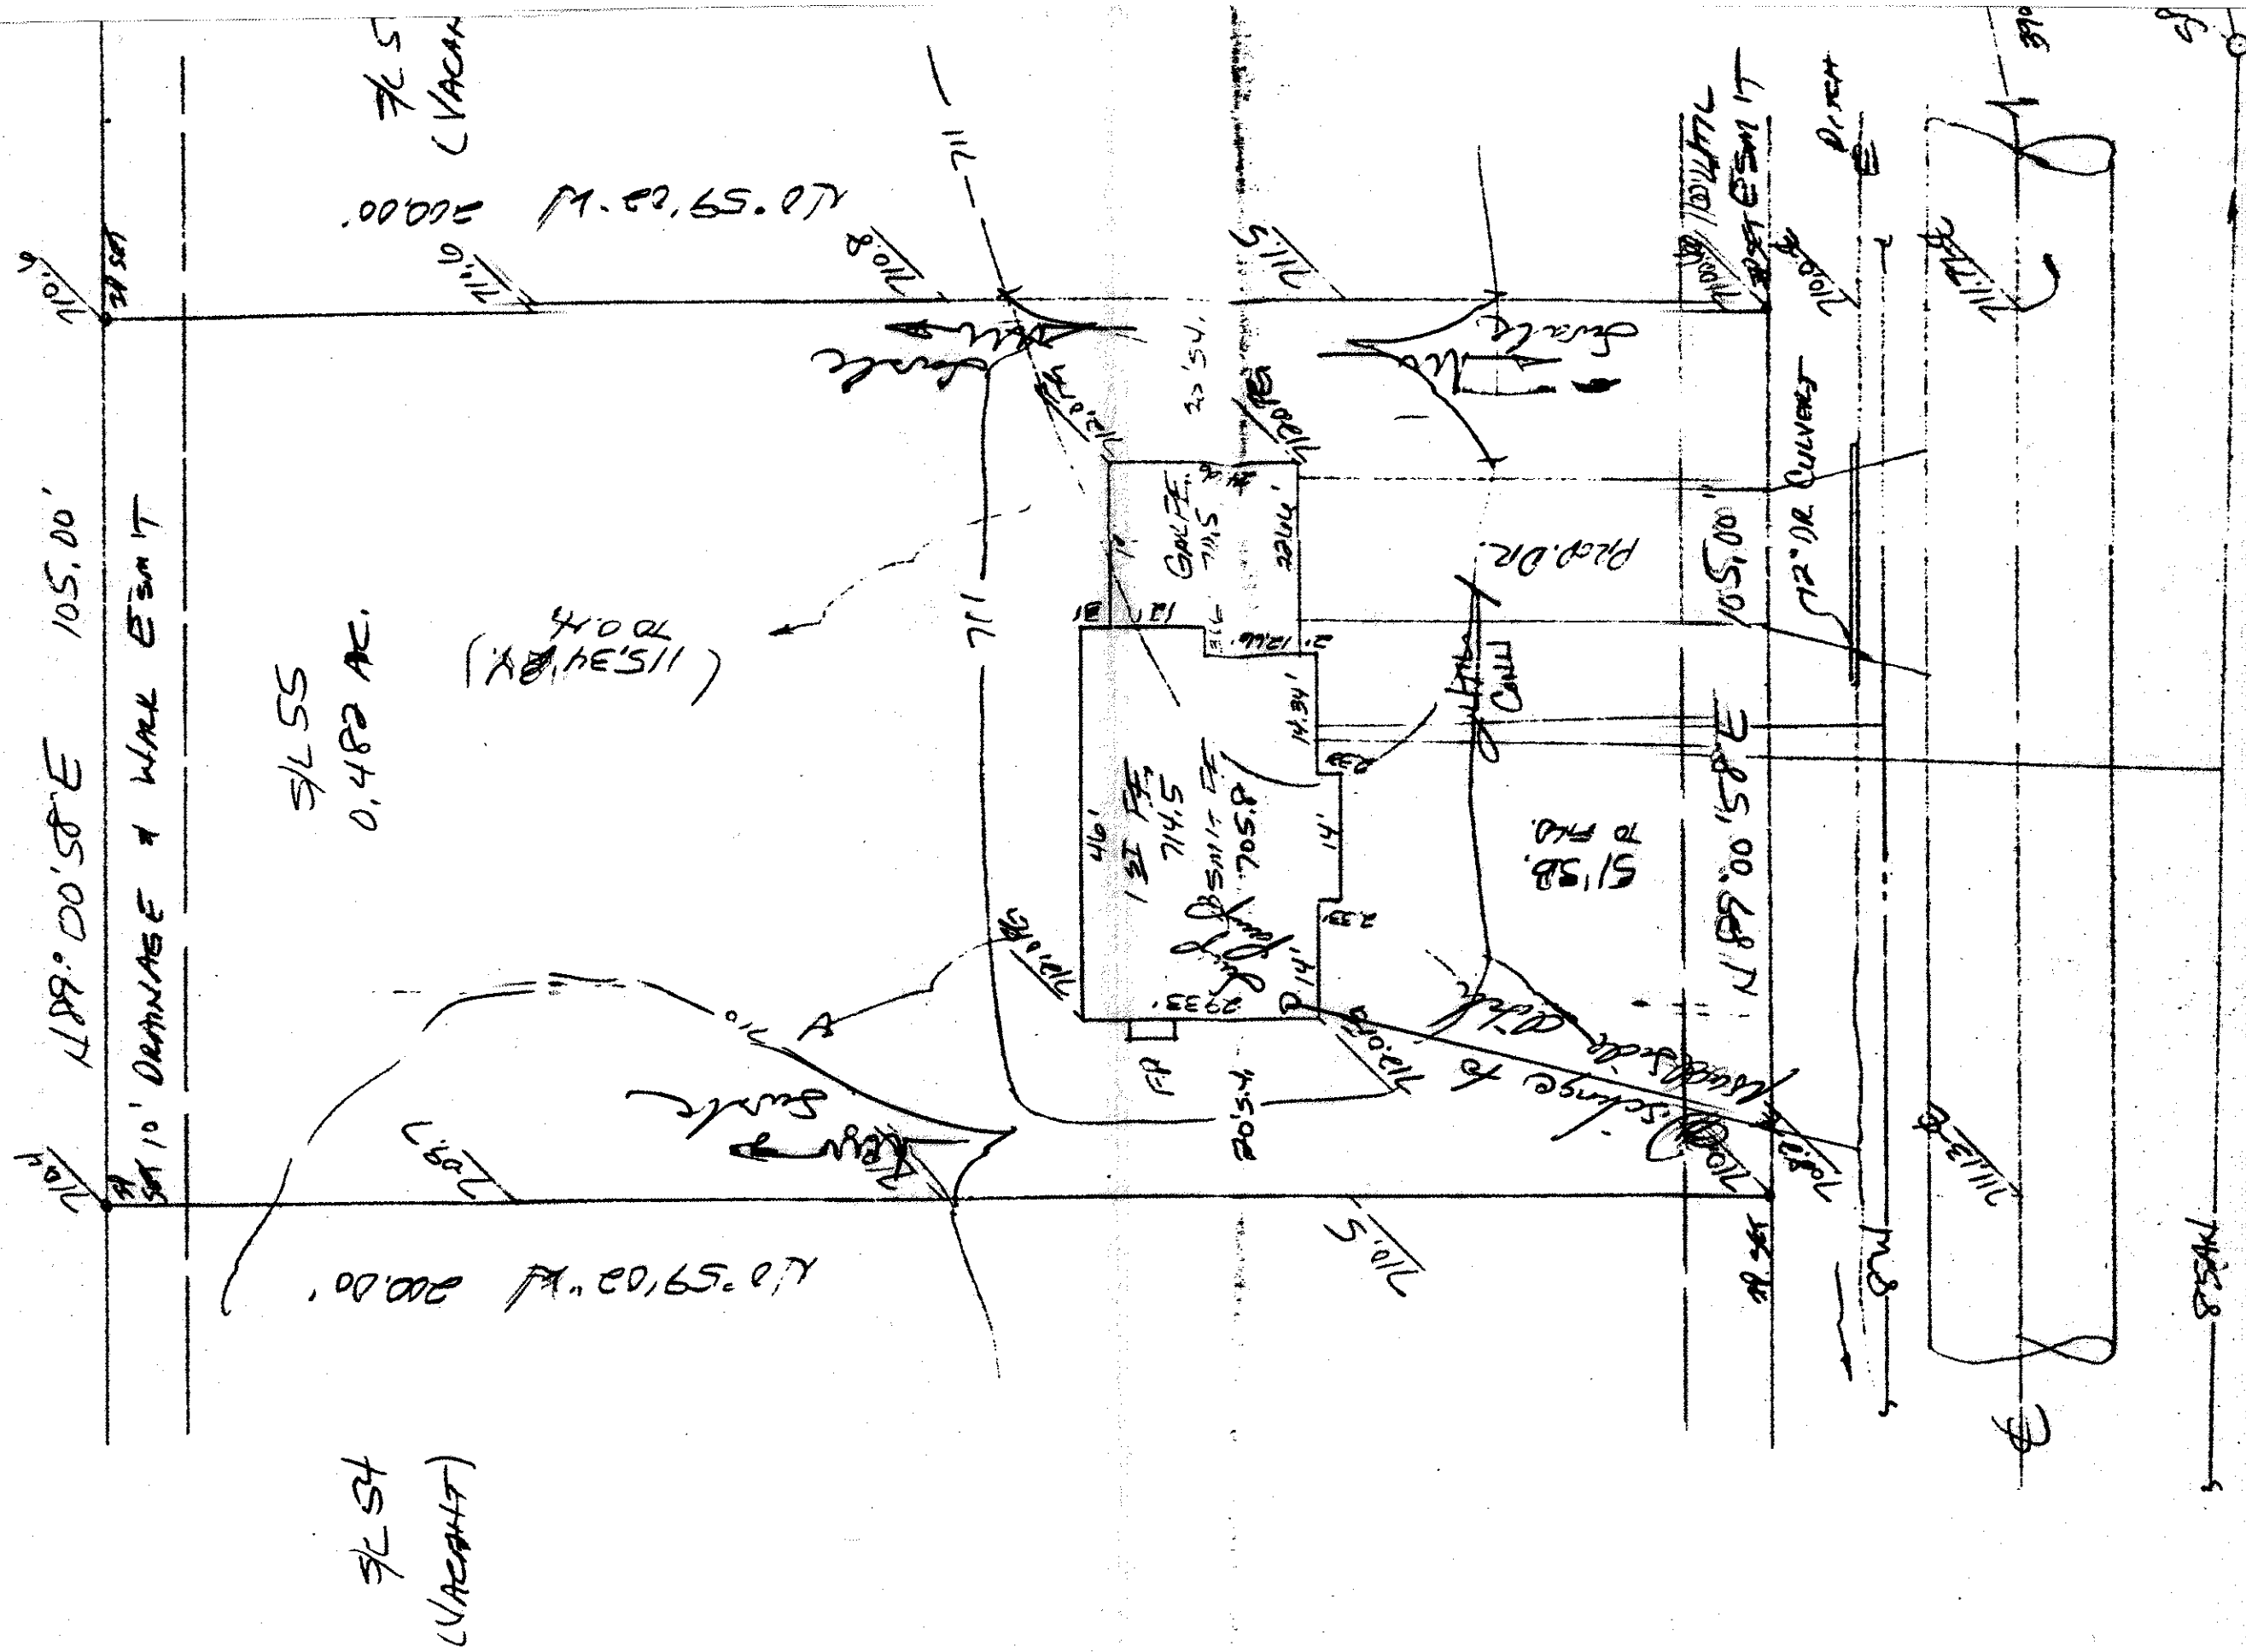

RIDGE BURY DRIVE - 600'