

SITE PLAN

for RICK COLWELL OWNER
6708 CONNECTICUT COLONY CIR. MENTOR CLIENT
ADDRESS STREET CITY

49 KINGSBOROUGH SUBD. NO. 2 3 16 PAGE
SUBLOT NO. SUBDIVISION NAME VOL. PAGE
PAINESVILLE TOWNSHIP OHIO
LOT, TRACT

REMARKS
ALL BOUNDARY DATA SHOWN WAS OBTAINED FROM (DEEDS, RECORDED SUBDIVISION PLAT OR OTHER PUBLIC RECORDS). LOCATIONS AS SHOWN OF ADJACENT WELLS AND SEPTIC TANKS OBTAINED FROM LAKE COUNTY HEALTH DEPARTMENT.

LEGEND
SANITARY MANHOLE --- 0 --- WATER VALVE (GAS) --- 11
PROPOSED CONTOURS --- SURFACE DRAINAGE
EXIST. ELEV. --- 100.0
100.0 --- PROP. ELEV.

CHECK LIST
NO. OF BEDROOMS
DIMENSIONS
BEARINGS
TIE TO NEAREST STREET
SUBLOT NO. PARCEL NO.
SURROUNDING OWNERS
BLDG. DIMENSIONS FIN. GR.
BLDG. TIES FLR. GRADES
APRON TYPE WIDTH THICKNESS
SIDEWALK TYPE DIA. LENGTH
CULVERT TYPE DIA. LENGTH
ROCK OUTCROPPINGS
WATER MAIN SIZE, LOCATION
SAN. SEWER SIZE, GR. LOC.
SAN. MH. CAST. ELEV. IN. ELEV.
SAN. CONN. SIZE, LOC. DEPTH
STORM SEWER SIZE, GR. LOC.
STORM MH. CAST. ELEV. INV. ELEV.
PAVT. TYPE GRADE CURBS
GAS LINE LOC. SIZE PRESSURE
SEPTIC TANK LOCATION &
DUPLICATION AREA
WELL LOCATION
ISOLATION RADIUS FROM WELL

DESIGN CERTIFICATION
THIS PLAN WAS PREPARED BY ME, AND IS CORRECT TO THE BEST OF MY KNOWLEDGE AND BELIEF. 5/10/88


NAME SURVEYOR REGISTRATION NO.

"AS BUILT" CERTIFICATION
I HEREBY CERTIFY THAT THE CIRCLED GRADES ARE EXISTING GRADES OBTAINED ON THE SITE ON 19 AND ARE CORRECT TO THE BEST OF MY KNOWLEDGE AND BELIEF.



1	DRAWN BY	SCALE	DATE	DRAWING NO.
2	CHKD.	3-87		
3	CREW CHIEF			57023


BENCHMARK: RM OF SAN. M.H. NO. 23
ELEVATION 709.50

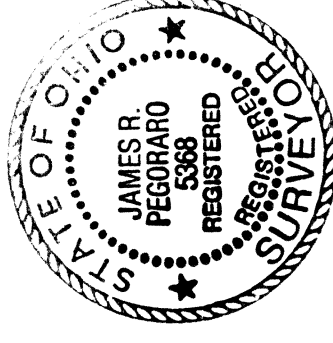

This Permit Expires 4-3-91

PAINESVILLE TOWNSHIP
ZONING APPROVED
6649

John W. M... ..
Lake County Zoning Inspector

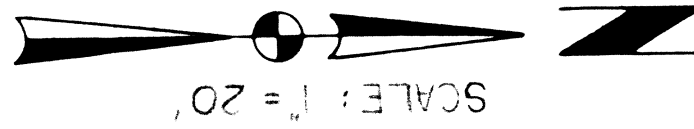

CURVE DATA
R = 70.00'
Δ = 70° 46' 50"
A = 86.47'
C = 81.08'
N. 71° 16' 35" E.

CURVE DATA
R = 30.00'
Δ = 43° 32' 09"
A = 22.80'
C = 22.25'
N. 57° 39' 14" E.

