

N 1° 48' 15" E
83.44'

CONCORD TOWNSHIP

S. 89° 00' 58" W.
201.03'

PAINESVILLE TOWNSHIP

OPEN SPACE EASEMENT

S/L 5D

S/L 51
VACANT

1"=20' NORTH

N 68° 54' 50" E
229.91'

20' DRAINAGE EASEMENT

50' EASEMENT

FIN 1ST FL.
713.00
(CRAWL)


ASPHALT DRIVE

10' DRIVE

10' UTILITY EASEMENT

SAWMILL
TOP STAIN OF HYD
ELEV. 712.00

BENCHMARK
TOP STAIN OF HYD
ELEV. 712.00

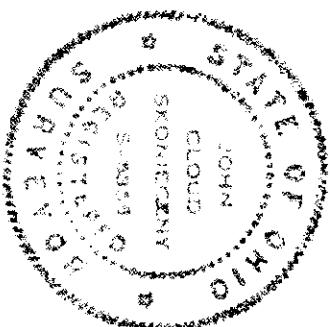

JOHN C. SKONECZNY
7739 VIEWMOUNT DR.
PAINESVILLE, OHIO 44077
PH. 352-7742

REG. SURVEYOR #6866

I CERTIFY THAT THIS PLAN
WAS PREPARED BY ME AND
IS CORRECT TO THE BEST OF
MY KNOWLEDGE AND BELIEF

Grading Plan Approved
as shown and/or noted
THOMAS P. GILLES, P.E.
Lake County Engineer
By GJH Date 11/20/90

Zoning Inspector

1984

PAINESVILLE TOWNSHIP
ENGINEER APPROVED

This Permit Expires
7/8/91

RIDGEBURY DR. 60'

GRASS
FIN FLOOR
714.85

EXISTING
712.05-60
SURFACE

SITE PLAN FOR:
NAGY SERVICE CO.

SCALE: 1"=20'

DATE: JUL 30

BEING SUBJED 5D IN THE KINGSBOROUGH SUBDIVISION N° 2
TOWNSHIP OF PAINESVILLE COUNTY OF LAKE STATE OF OHIO

APPROVED BY

DRAWN BY F.J.H.

DRAWING NUMBER
90-192