


PAINESVILLE TOWNSHIP
ZONING APPLIED

R. M. Hark
Zoning Inspector
3/18/79

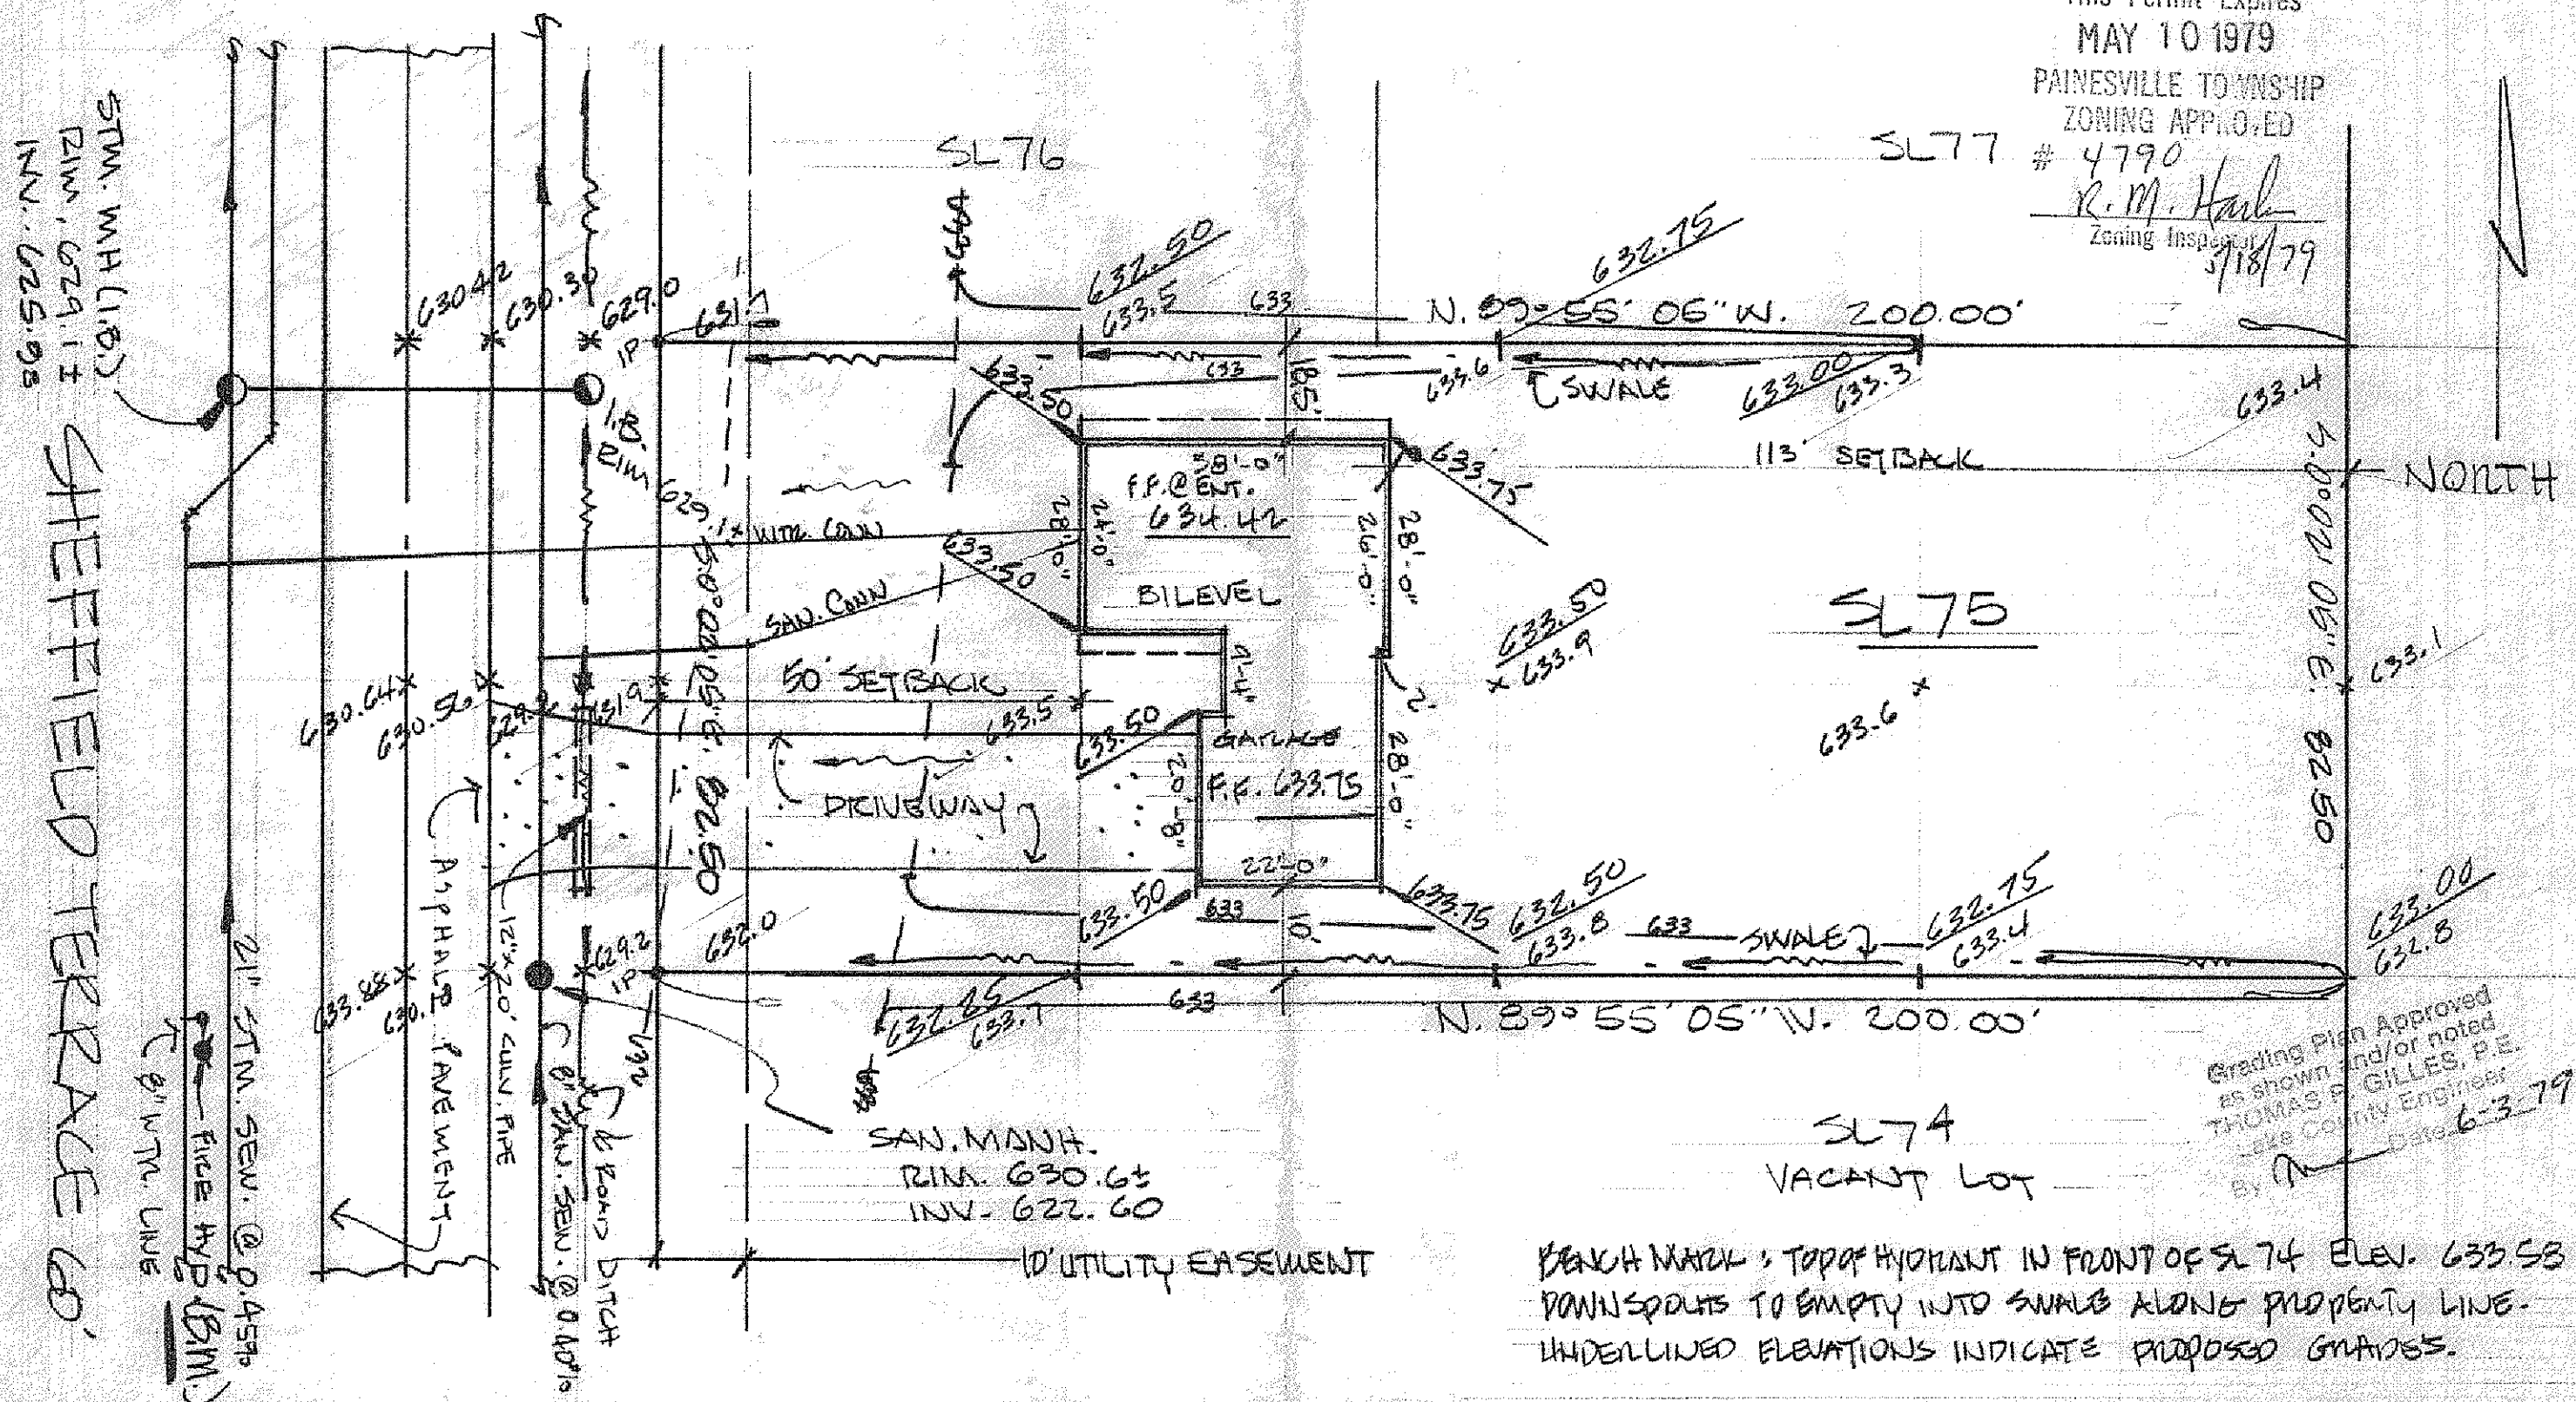

Grading Plan Approved
as shown and/or noted
THOMAS P. GILLES, P.E.
Lake County Engineer
By [Signature] Date 6-3-79

BEACH MARK: TOP OF HYDRANT IN FRONT OF SL 74 ELEV. 633.53
DOWNSPOUTS TO EMPTY INTO SWALES ALONG PROPERTY LINE.
UNDERLINED ELEVATIONS INDICATE PROPOSED GRADINGS.

THIS PLAT WAS PREPARED BY ME,
AND IS CORRECT TO THE BEST OF
MY KNOWLEDGE AND BELIEF.

REG. SURVEYOR NO. 4785

I HEREBY CERTIFY THAT THE CIRCLED GRADES ARE EXISTING FINISH GRADES CHECKED IN THE FIELD ON _____ AND THAT SURVEY IS CORRECT TO THE BEST OF MY KNOWLEDGE AND BELIEF.

REG. SURVEYOR NO.



~~100 SOUTH STATE STREET • DUNEDIN, FL 33504 • (216) 357-7569~~

FB 302 PG 132

BEING SUBLOT NO. 75 IN THE PINES
SUBD. NO. 2 PAINESVILLE TWP. OHIO