

PRINESVILLE LAKE COUNTY, OHIO

for: TOM STOVER
CLIENT OWNER

ADDRESS	STREET	CITY	ZIP
---------	--------	------	-----

PAINESVILLE-ON-THE-LAKE
SUBDIVISION D-13 NAME
VOL - PG. ENCLOSURE
12-3 BLOCK 5 B FIRE DEPT
SUBLOT NO. STREET

LOT	TRACT
VOLUME	PAGE
PERMIT/ANCEL NO.	STREET

SANITARY MANHOLE	-----●	WATER VALVE (GAS)	-----●
STORM MANHOLE	-----■	WATER METER (GAS)	-----
INLET OR CATCH BASIN	-----■	AS BUILT ELEVATION	100.0
HYDRANT	-----○		
EXISTING CONTOURS	-----		
PROPOSED CONTOURS	-----		
EXIST. ELEV.	100.0		

ALL BOUNDARY DATA SHOWN WAS OBTAINED FROM (DEEDS, RECORDED
SUBDIVISION PLAT OR OTHER PUBLIC RECORDS)

LOCATIONS AS SHOWN OF ADJACENT WELLS AND SEPTIC TANKS OBTAINED FROM LAKE COUNTY HEALTH DEPARTMENT

THIS PLAT WAS PREPARED BY ME, AND IS CORRECT
TO THE BEST OF MY KNOWLEDGE AND BELIEF.


NAME	SURVEYOR	REGISTRATION	NO.
Richard H. [Signature]	[Signature]	Ps # 5244	

NO. OF BEDROOMS	WATER MAIN SIZE, LOCATION
DIMENSIONS	SAN. SEWER SIZE % GR. LOC.
BEARINGS	SAN. MH. CAST. ELEV. INV. ELEV.
TIE TO NEAREST STREET	SAN. CONN. SIZE, LOC. DEPTH
SUBLOT NO. PARCEL NO.	STORM SEWER SIZE % GR. LOC.
BEHOLDING OWNERS	STORM MH. CAST. ELEV. INV. ELEV.
BLDG. DIMENSIONS FIN. GR.	PAV'TY TYPE GRADE CURBS
BLDG. TIES FL'T. GRADES	GS LINE LOC. SIZE PRESSURE
AFRON TYPE WIDTH THICKNESS	SEPTIC TANK LOCATION & DUPLICATION AREA
SIDEWALK TYPE WIDTH THICKNESS	WELL LOCATION
CULVERT TYPE DIA. LENGTH	ISOLATION RADIUS FROM WELL
ROCK OUTCROPPINGS	

REVISONS			PLAN. PREPARED BY:		
NO.	DATE	BY	DEBEVEC • SALO & ASSOCIATES, INC.		
1			130 EAST JACKSON ST. PAINESVILLE, OHIO		
2					
3			DRAWN BY	SCALE	PHONE NO.
4			CHK'D.	DATE	DRAWING NO.
5			CREW	APP'D.	
			CHIEF		

I, HEREBY CERTIFY THAT THE CIRCLED GRADES ARE EXISTING FINISH GRADES CHECKED IN FIELD ON 19 87 SURVEYING AND ARE CORRECT TO THE BEST OF MY KNOWLEDGE AND BELIEF.

REGISTERED	SURVEYOR	REG. NO.
------------	----------	----------

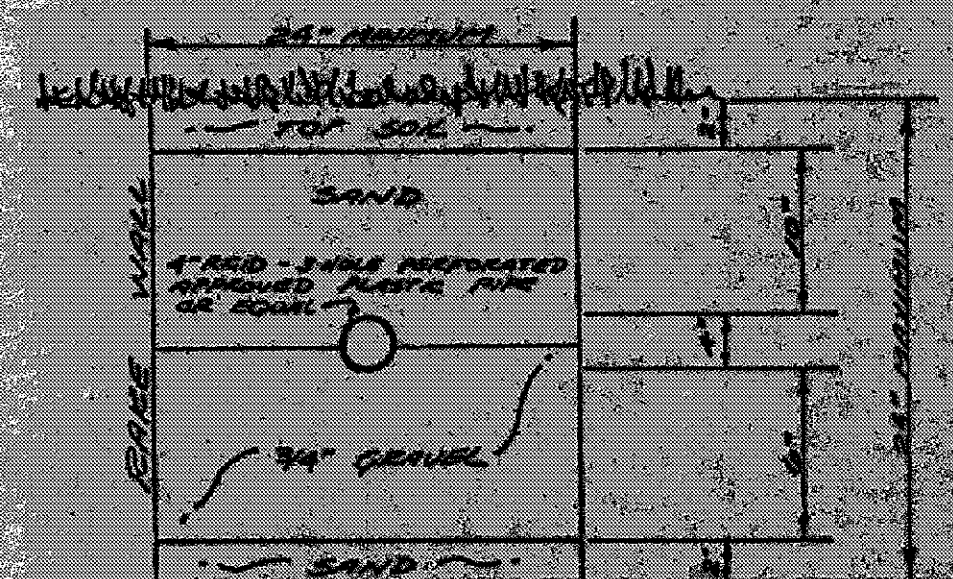

TRENCH CROSS SECTION
NO SCALE

