



SITE PLAN

FOR
KE GIBBS
BEING A PART OF LOT 30 IN
PAINESVILLE TOWNSHIP, LAKE
COUNTY, OHIO.

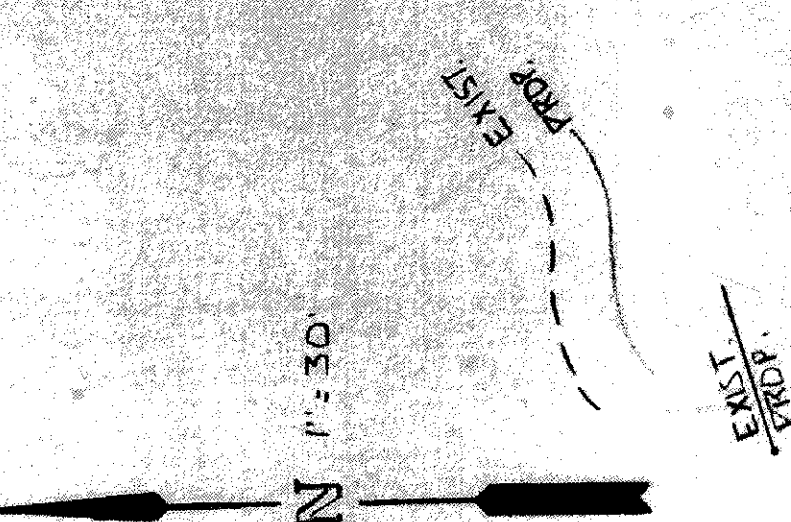

DAVID C. LINDA J. WRACHFORD
V. 341 50'S

JOHN S. NELSON
V. 508 25'S

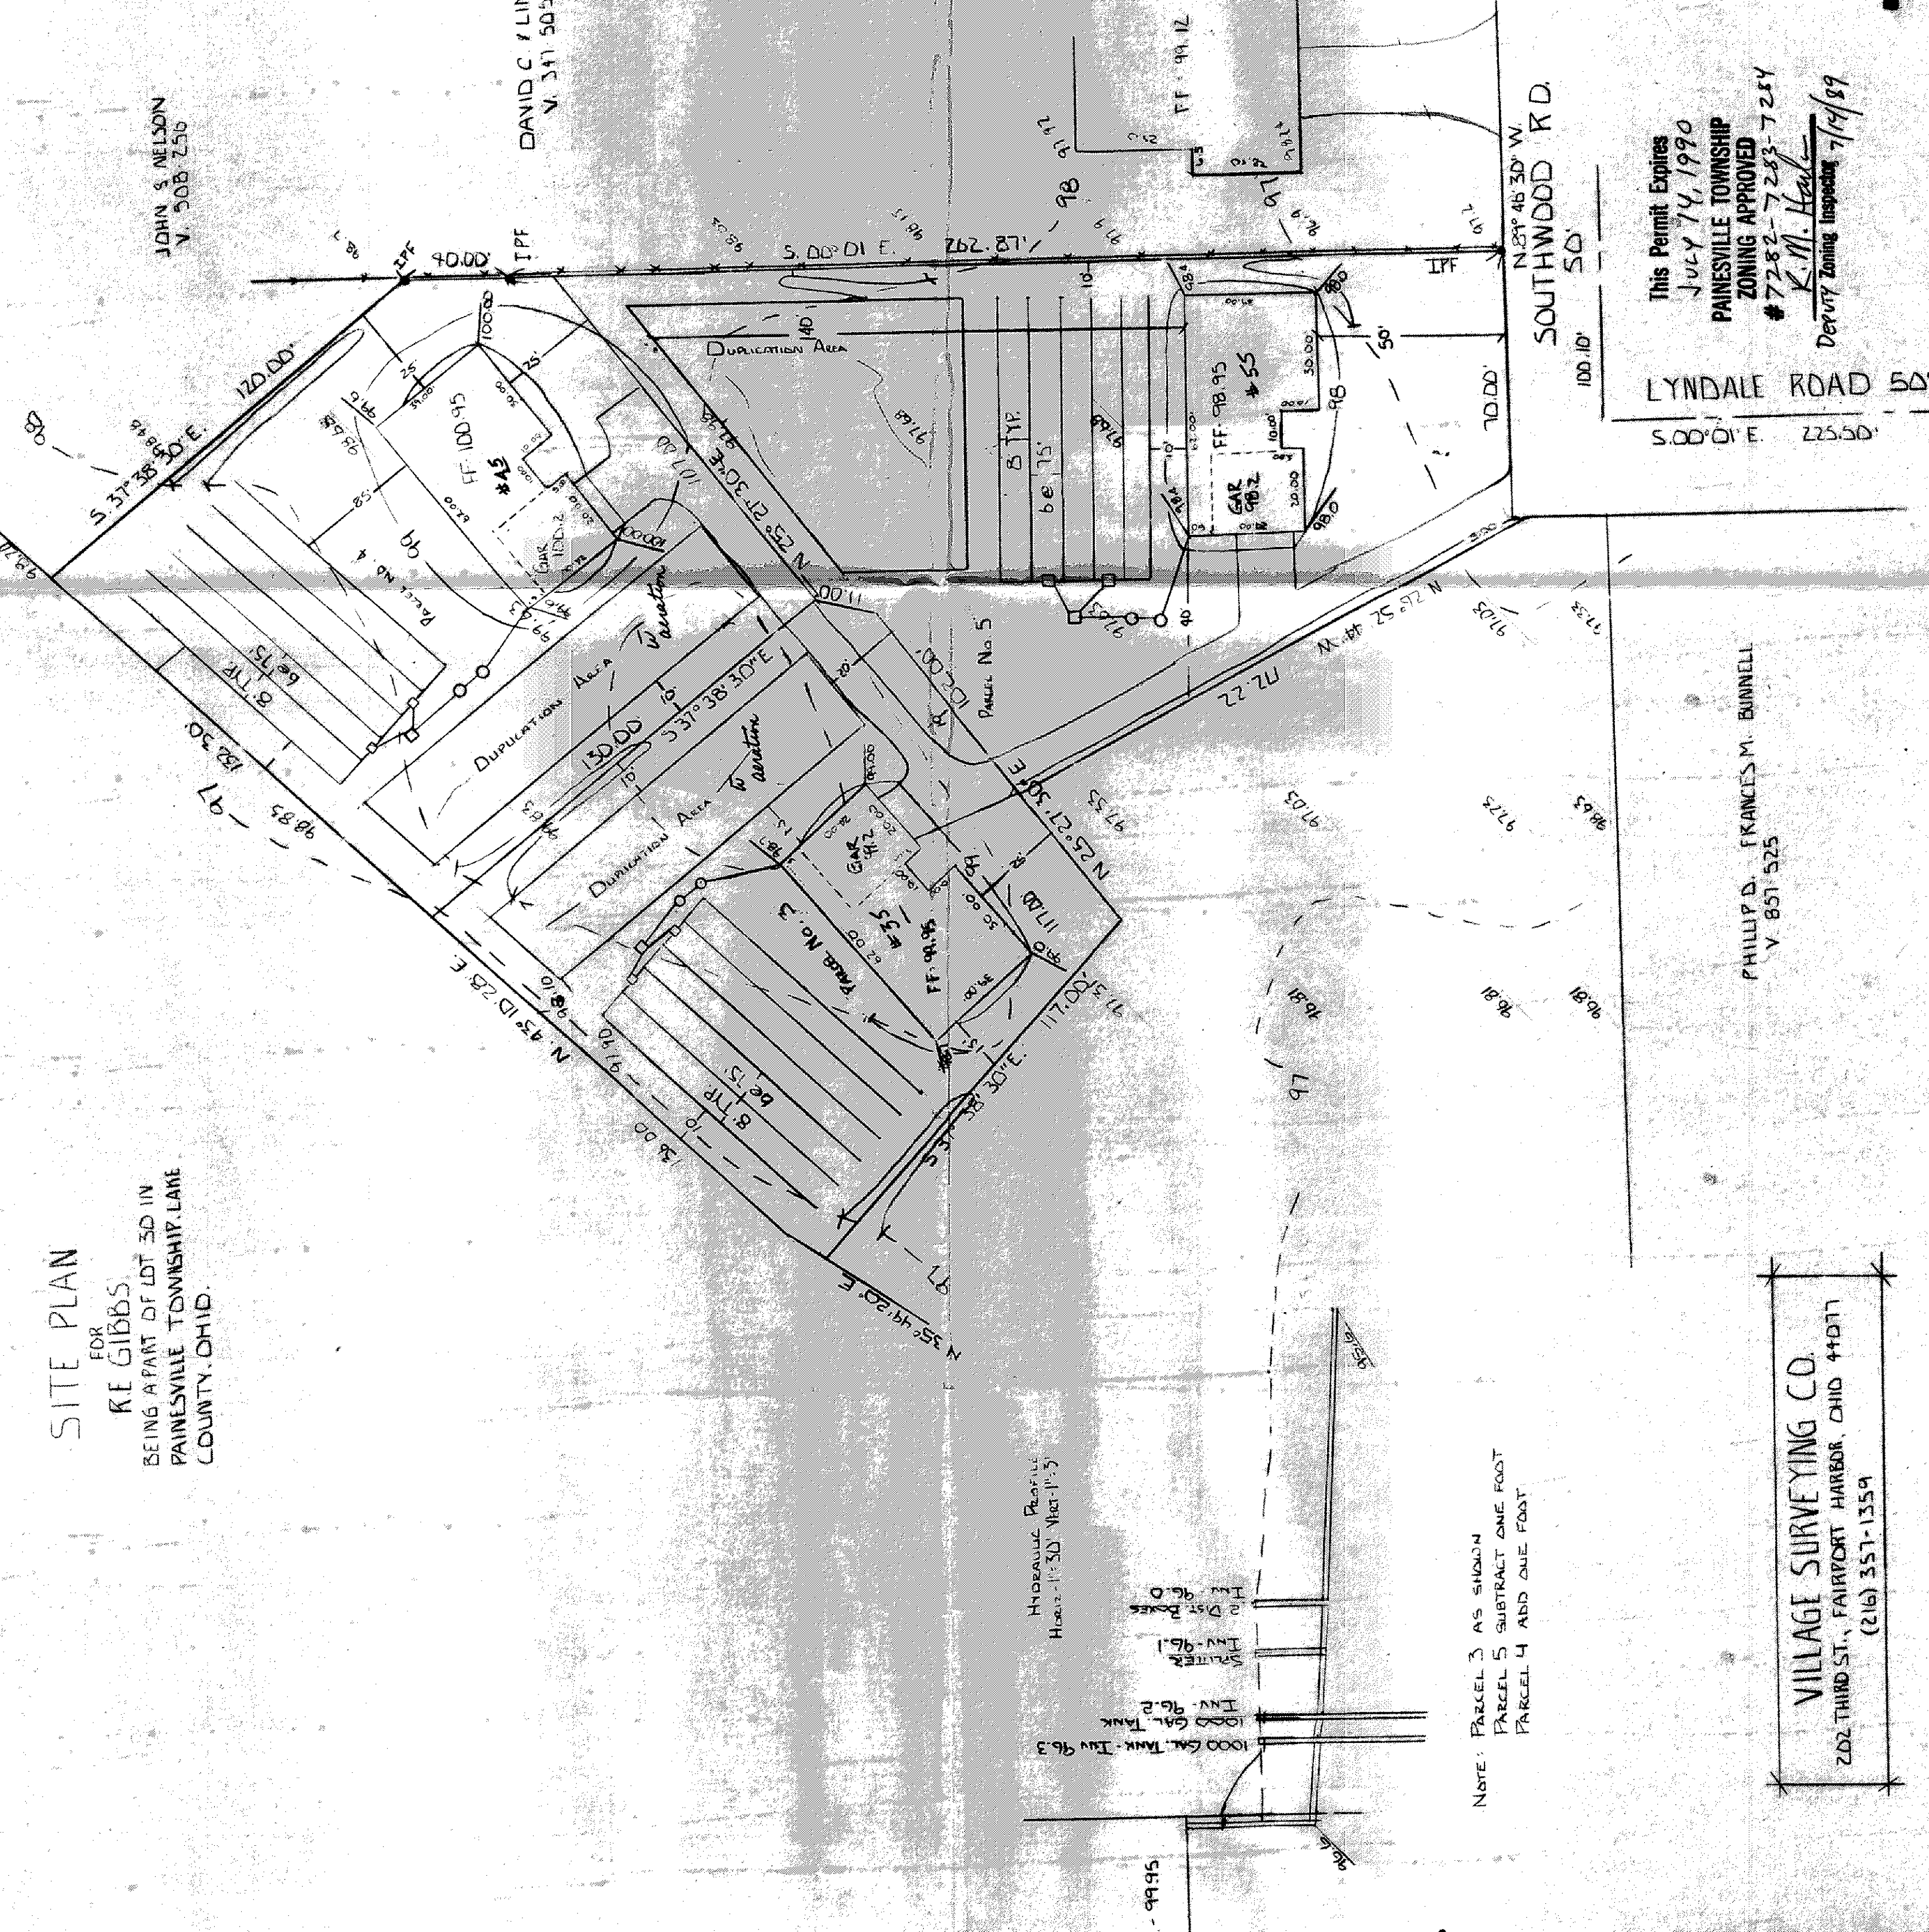

Hydraulic Profile
HORIZ. 1" = 30' VERT. 1" = 5'


NOTE: PARCEL 3 AS SHOWN
PARCEL 5 SUBTRACT ONE FOOT
PARCEL 4 ADD ONE FOOT

LOW YIELD WATER
FIXTURES REQUIRED
ON ALL:

Shower Head
Toilet

- A. To be brought to finished grade
- 1. Septic tank manhole covers
- 2. Splitter box cover
- 3. D. 18" on box cover
- B. No footer drains or downspouts to be discharged into septic tanks
- C. All waste water to be discharged into septic tanks

SEWAGE DISPOSAL PERMIT MUST BE
OBTAINED BY A LAKE COUNTY LICENSED
INSTALLER BEFORE INSTALLATION IS
STARTED.

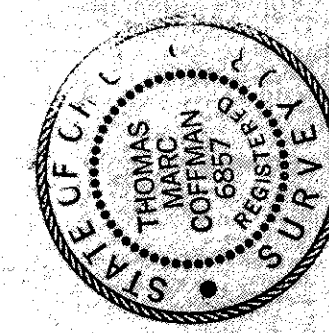

Reviewed and Accepted
LAKE COUNTY GENERAL HEALTH DISTRICT
Date 7-12-89
JOEL LUCHA, R. S. M. P. E.
Health Commissioner
By Linda K. Kline, Linda Kline

This Permit Expires
JULY 14, 1990
PAINESVILLE TOWNSHIP
ZONING APPROVED
7282-7283-7254
K.M. Healy
Deputy Zoning Inspector 7/19/89

LYNDALE ROAD 50'
S. 00° 01' E. 225.50'

PHILIP D. FRANCES M. BUNNELL
V. 851 52'S

VILLAGE SURVEYING CO.
202 THIRD ST., FAIRPORT HARBOR, OHIO 44077
(216) 351-1359

Grading Plan Approved THIS PLAN WAS PREPARED BY ME AND IS ACCURATE
as shown and/or noted TO THE BEST OF MY KNOWLEDGE AND BELIEF
THOMAS P. GILLES, P.E.
Lake County Engineer
Date 7/12/89 Thomas P. Gilles, P.E.