



	SURFACE DRAINAGE
	EX. M.H.
	EX. HYD.
	EX. MONUMENT
	YARD DRAIN
	LINE VALVE
	REMOVE 12' X 12' DECK OR CONCRETE PATIO EX. SIGN
	INLET PROTECTION/SILT FENCE
	LIGHT POLE

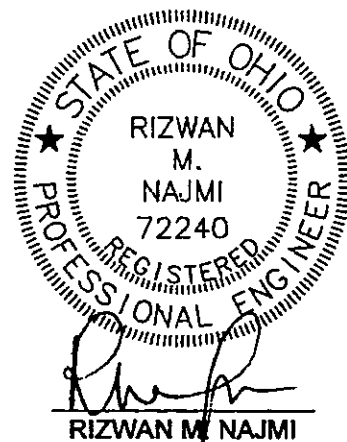

NUMBER	DELTA ANGLE	CHORD DIRECTION	TANGENT	RADIUS	ARC LENGTH	CHORD LENGTH
C1	11°10'06"	N 33°20'54" E	24.44'	250.00'	48.73'	48.65'
C2	11°09'54"	N 33°20'48" E	24.44'	250.00'	48.72'	48.64'
C3	88°13'11"	N 83°02'20" E	290.82'	300.00'	461.92'	417.62'
C4	22°38'40"	N 50°15'05" E	80.07'	300.00'	118.57'	117.80'
C5	28°55'20"	N 76°02'05" E	85.11'	330.00'	166.58'	164.82'
C6	71°13'31"	S 88°27'50" E	278.40'	385.89'	479.71'	449.41'

Stormwater Management Plan
Approved as shown and/or noted
JAMES R. GILLS, P.E.
County Drainage Engineer
By L.S. Date 6/9/08

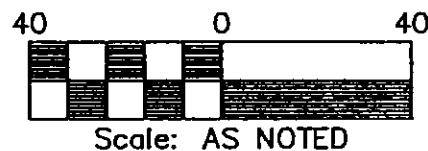

Suhail & Suhail, Inc.
Engineers • Surveyors • Land Planners
 18405 May Court, Chagrin Falls, Ohio 44023
 Ph.: (440) 708-1330 Fax: (440) 708-1334

DER. BY	SN
CHK. BY	MAK
RE-CHK BY	HS
APR. BY	RN
DATE	MAY 21, 2008
SCALE	AS NOTED

**SITE PLAN FOR
LAKE ERIE SHORES
BUILDING No. 11**

PAINESVILLE TOWNSHIP, LAKE COUNTY, STATE OF OHIO

PREPARED FOR
RYAN HOMES
30700 BAINBRIDGE ROAD
SUITE A
SOLON, OHIO 44138
(440) 349-8000

S&S JOB NO.	SHEET NO.
07111	1 OF 2