

REVISIONS	BY

Barrington

CONSULTING GROUP, INC.

9114 TYLER BLVD., MENTOR, OHIO 44060

PHONE 440.205.1260 FAX 440.205.1262


www.BarringtonCGI.com

STATE OF OHIO

DAVID W. NOVAK

S-7501

REGISTERED SURVEYOR

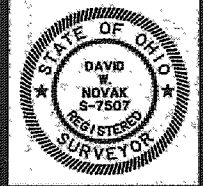

DETAILS

1565 VILLA GRANDE DRIVE, PAINESVILLE TWP., OHIO 44077

S/L 12 VILLA GRANDE AT LAKE ERIE SHORES VOL. 54 PG. 4

PROBUILT HOMES, INC.

DRAWN

W50

CHECKED

DWN

DATE

AUG. 20, 2014

SCALE

NONE

JOB NO.

14087-012


SHEET

4


4

OF

SHEETS

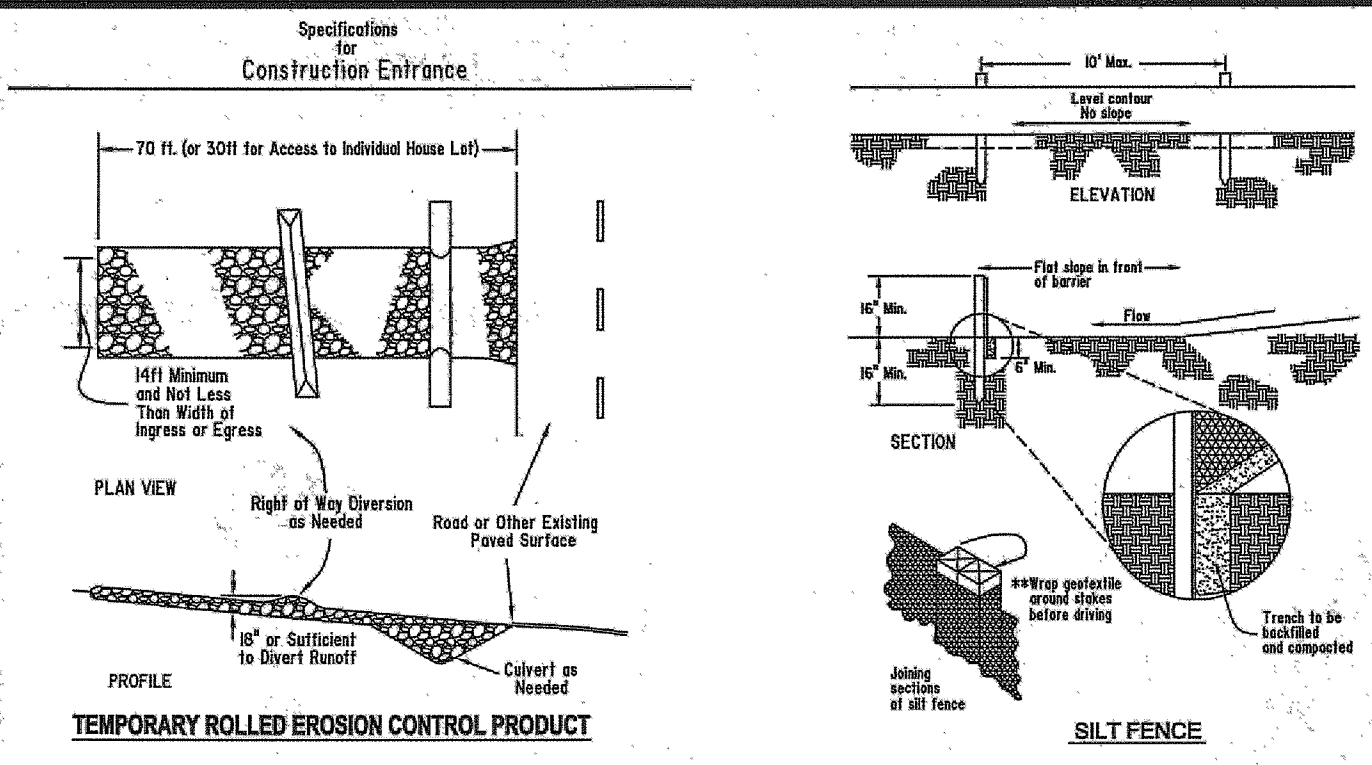

TEMPORARY SEEDING SPECIFICATIONS			
SEEDING DATES	SPECIES	LB./1000 FT.	PER AC.
MARCH 1 TO AUGUST 15	OATS	3	4 BUSHEL
	TALL FESCUE	1	40 LB.
	ANNUAL RYEGRASS	1	40 LB.
	PERENNIAL RYEGRASS	1	40 LB.
	TALL FESCUE	1	40 LB.
	ANNUAL RYEGRASS	1	40 LB.
AUGUST 16 TO NOVEMBER 1	RYE	3	2 BUSHEL
	TALL FESCUE	1	40 LB.
	ANNUAL RYEGRASS	1	40 LB.
	WHEAT	3	2 BUSHEL
	TALL FESCUE	1	40 LB.
	ANNUAL RYEGRASS	1	40 LB.
	PERENNIAL RYEGRASS	1	40 LB.
	TALL FESCUE	1	40 LB.
NOVEMBER 1 TO SPRING SEEDING	USE MULCH ONLY, SODDING PRACTICES OR DORMANT SEEDING.		
	NOTE: OTHER APPROVED SEED SPECIES MAY BE SUBSTITUTED.		

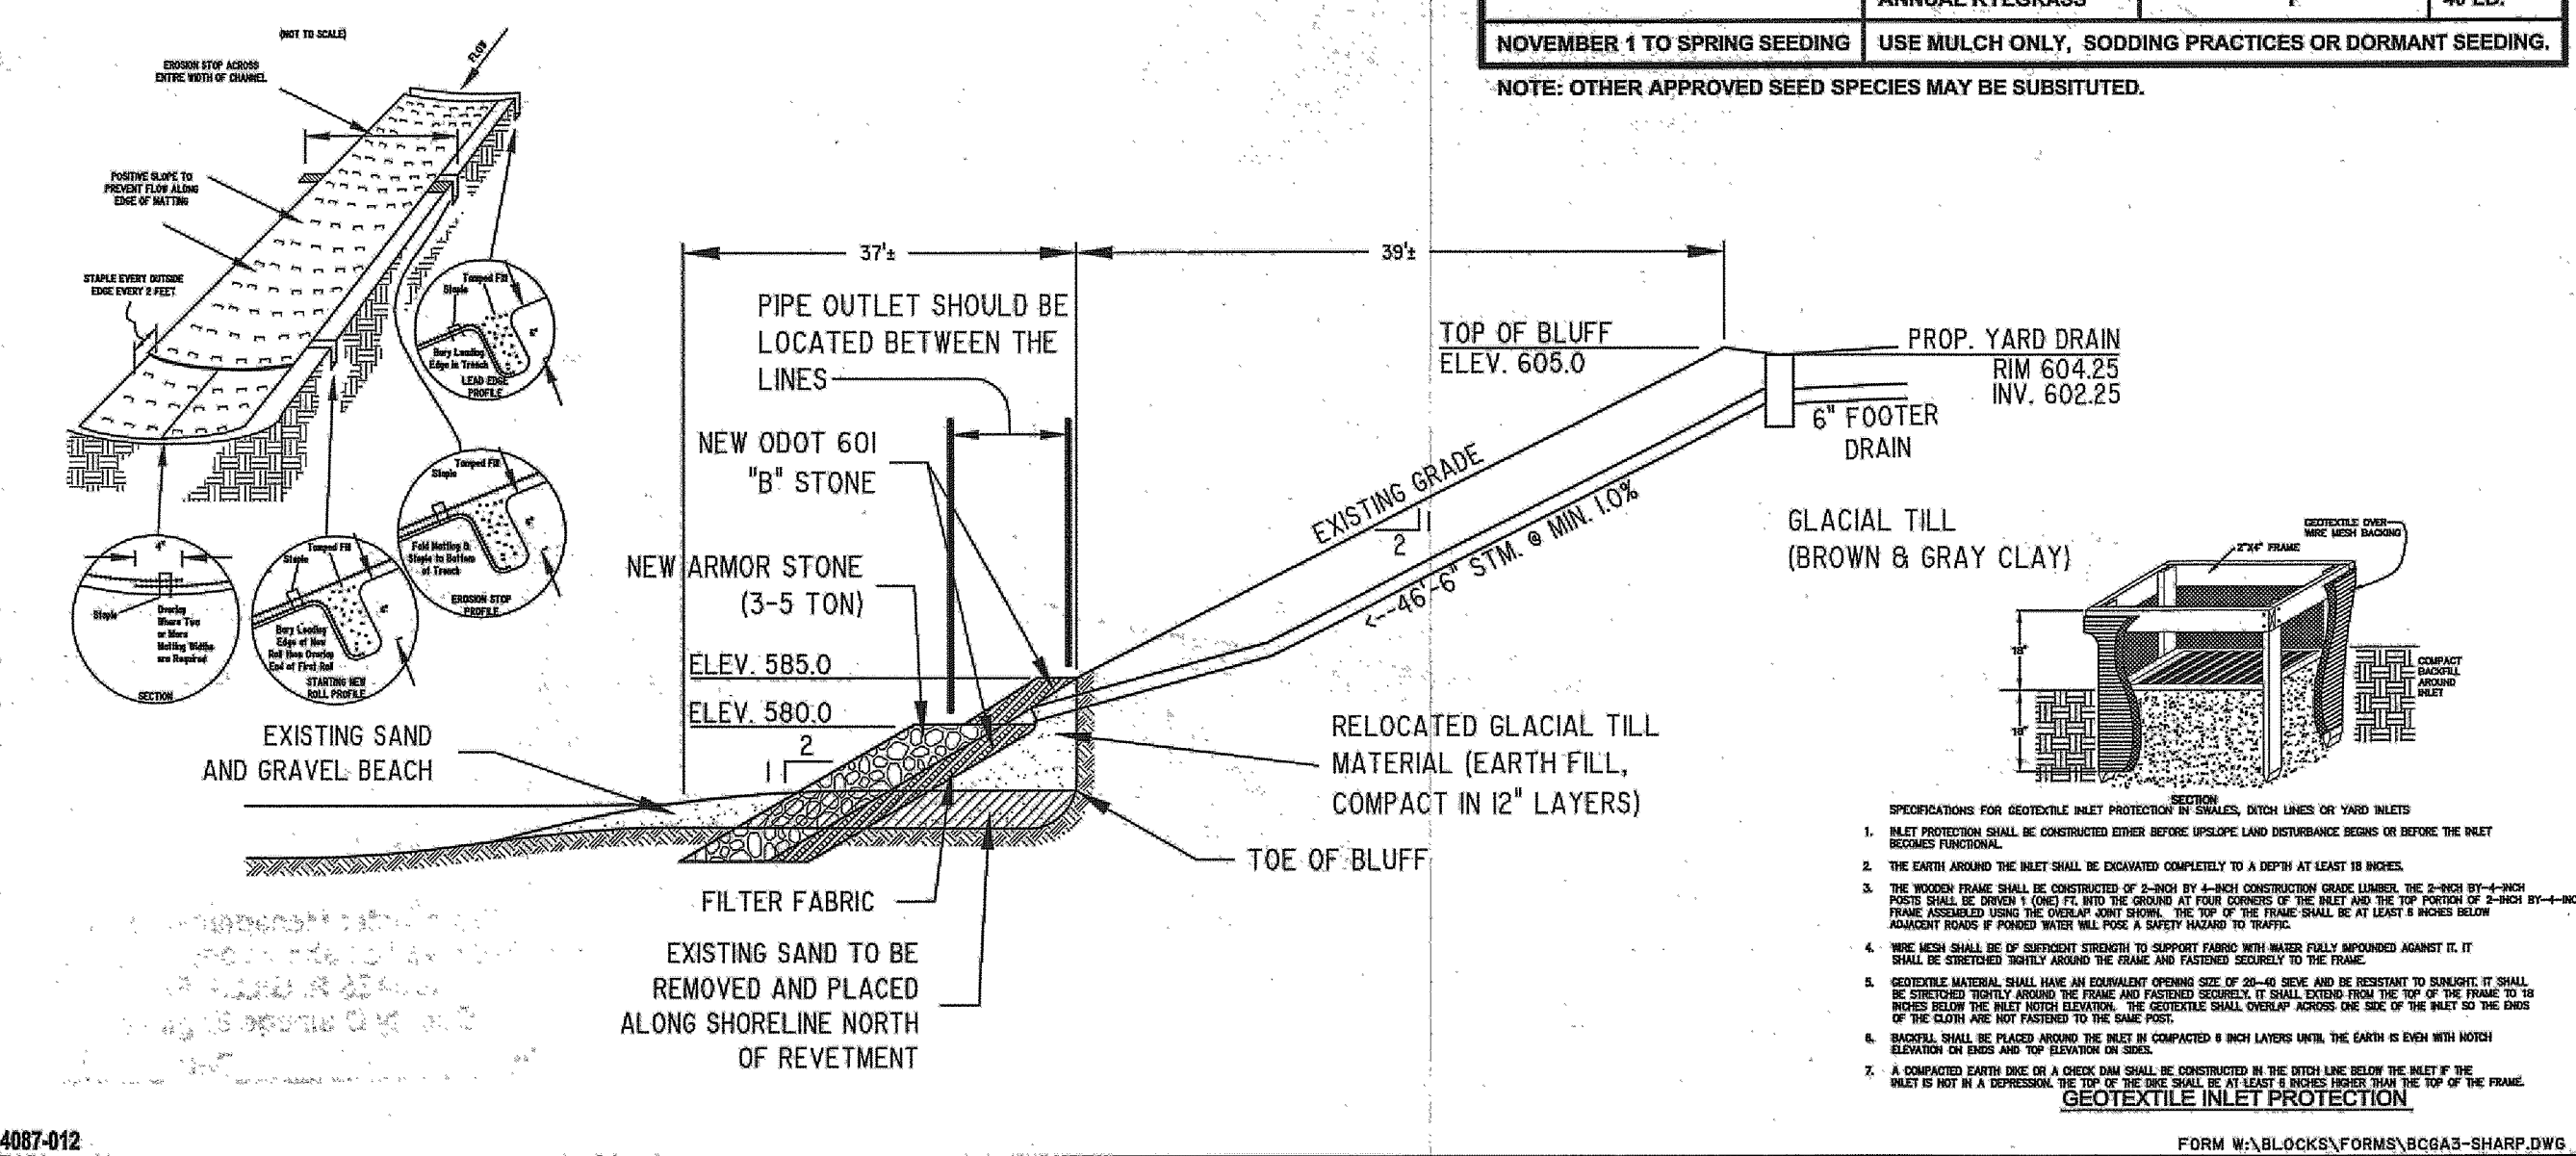

Barrington

CONSULTING GROUP, INC.

9114 TYLER BLVD., MENTOR, OHIO 44060

PHONE 440.205.1260 FAX 440.205.1262

www.BarringtonCGI.com

Civil Engineers - Surveyors - Land Planners