


W:\2004\0411\04111-11.dwg, 11/04/04 06:45:56 AM, Copyright Barrington Consulting Group



REVISIONS	BY

Barrington
CONSULTING GROUP, INC.
9114 TYLER BLVD
MENTOR, OHIO 44060
PHONE 440.285.1260 FAX 440.285.1262

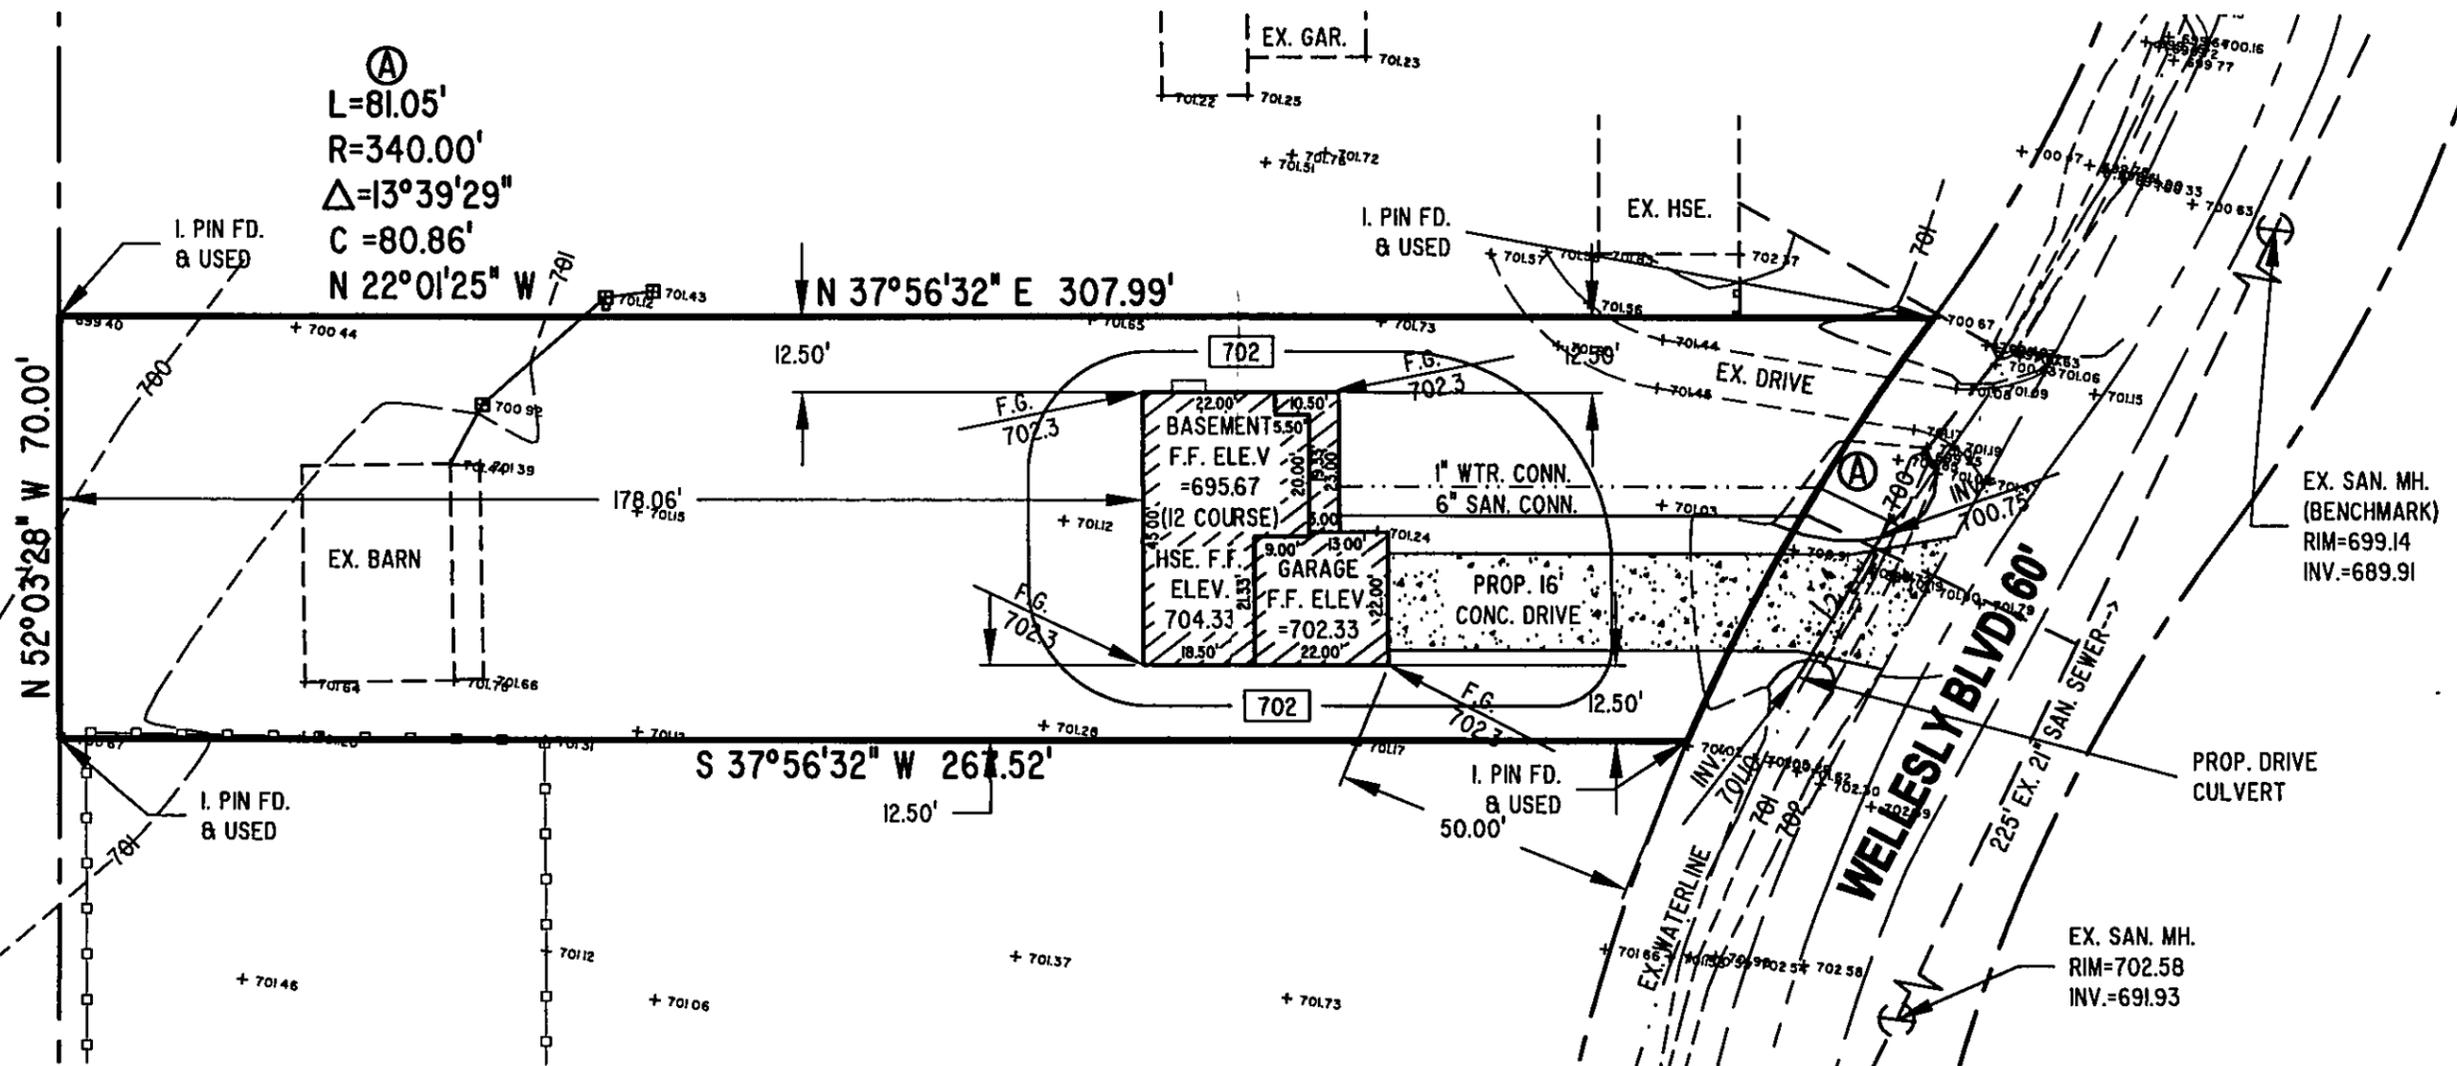

SITE PLAN
P.P. No. 11A-014A-011 WELLESLEY BLVD.
PAINESVILLE TWP. OH. 44077
LITTLE MOUNTAIN HOMES, INC.

GENERAL NOTES:

1. BENCHMARK - EXISTING SANITARY MANHOLE LOCATED NORTH OF THE PROPERTY ELEVATION = 699.14.
2. DRIVEWAY APRON TO BE 6" THICK CONCRETE.
3. ALL DOWNSPOUTS TO BE OUTLETTED TO SPLASH BLOCKS.
4. CONTRACTOR RESPONSIBLE FOR CONTACTING THE OHIO UTILITY PROTECTION SERVICE (1.800.362.2764) AND ALL UTILITY COMPANIES A MINIMUM OF 48 HOURS PRIOR TO CONSTRUCTION.
5. THE LOCATION BOTH HORIZONTAL AND VERTICAL OF EXISTING UNDERGROUND UTILITIES SHOWN HEREON, HAVE BEEN OBTAINED BY A DILIGENT AND COMPREHENSIVE SEARCH OF AVAILABLE RECORDS. VERIFICATION BY FIELD OBSERVATION HAS BEEN CONDUCTED WHERE PRACTICAL, HOWEVER, BARRINGTON CONSULTING GROUP, INC. DOES NOT GUARANTEE THE COMPLETENESS, NOR ACCURACY THEREOF.
6. CONTRACTOR SHALL VERIFY ELEVATIONS OF LATERAL INVERTS IN THE FIELD PRIOR TO FOUNDATION EXCAVATION.
7. SEE SHEET 2 FOR EROSION AND SEDIMENT-CONTROL PLAN
8. SEE SHEET 2 FOR SEEDING INFORMATION.

CERTIFICATION :

"I THE UNDERSIGNED HEREBY CERTIFIES THAT THIS TOPOGRAPHY INDICATED BY 1 FOOT CONTOURS AND ELEVATION SHOWN HEREON REPRESENTS AN ACTUAL SURVEY MADE BY ME ON THE 27th DAY OF OCTOBER, 2004 AND THE ELEVATIONS WERE TAKEN AT AN APPROPRIATE INTERVAL AND AS OF THAT DAY THEY EXISTED AS INDICATED HEREON.


"I HEREBY CERTIFY THAT THIS PLAN WAS PREPARED BY ME AND IS CORRECT TO THE BEST OF MY KNOWLEDGE AND BELIEF"

[Signature]
DAVID W. NOVAK, P.S. No. 7507



APPROVED
PAINESVILLE TOWNSHIP
ZONING DEPARTMENT
2004/10/16
[Signature]

Stormwater Management Plan
Approved as shown and/or per
JAMES R. GILLS, PE
County Drainage Engineer
By 6512 Date 110804

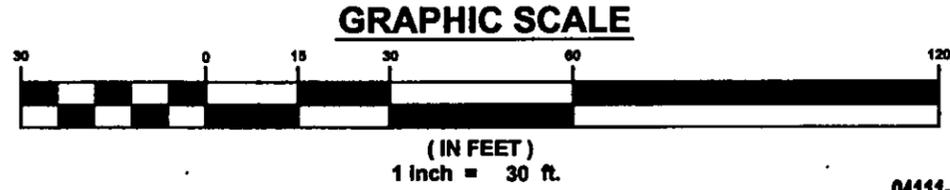

CHECKED	DATE
DWN	NOV. 02, 2004
SCALE	1" = 30'
JOB NO.	04111-11
SHEET	12