


FOR BARRY E. DAUKO

40TES

- 614.0 — PROPOSED COUTURES

I THE UNDERSIGNED HEREBY
CERTIFY THAT THIS TOPOGRAPHIC
SURVEY IS AN ACTUAL FIELD
SURVEY MADE BY ME ON JAN
16, 1996 I CERTIFY THAT THE
BOUNDARY SURVEY IS IN
ACCORDANCE WITH CURRENT
MICHIGAN STANDARDS FOR
BOUNDARY SURVEYS

Jaeger W. Knorr
JAN. 26 1996.

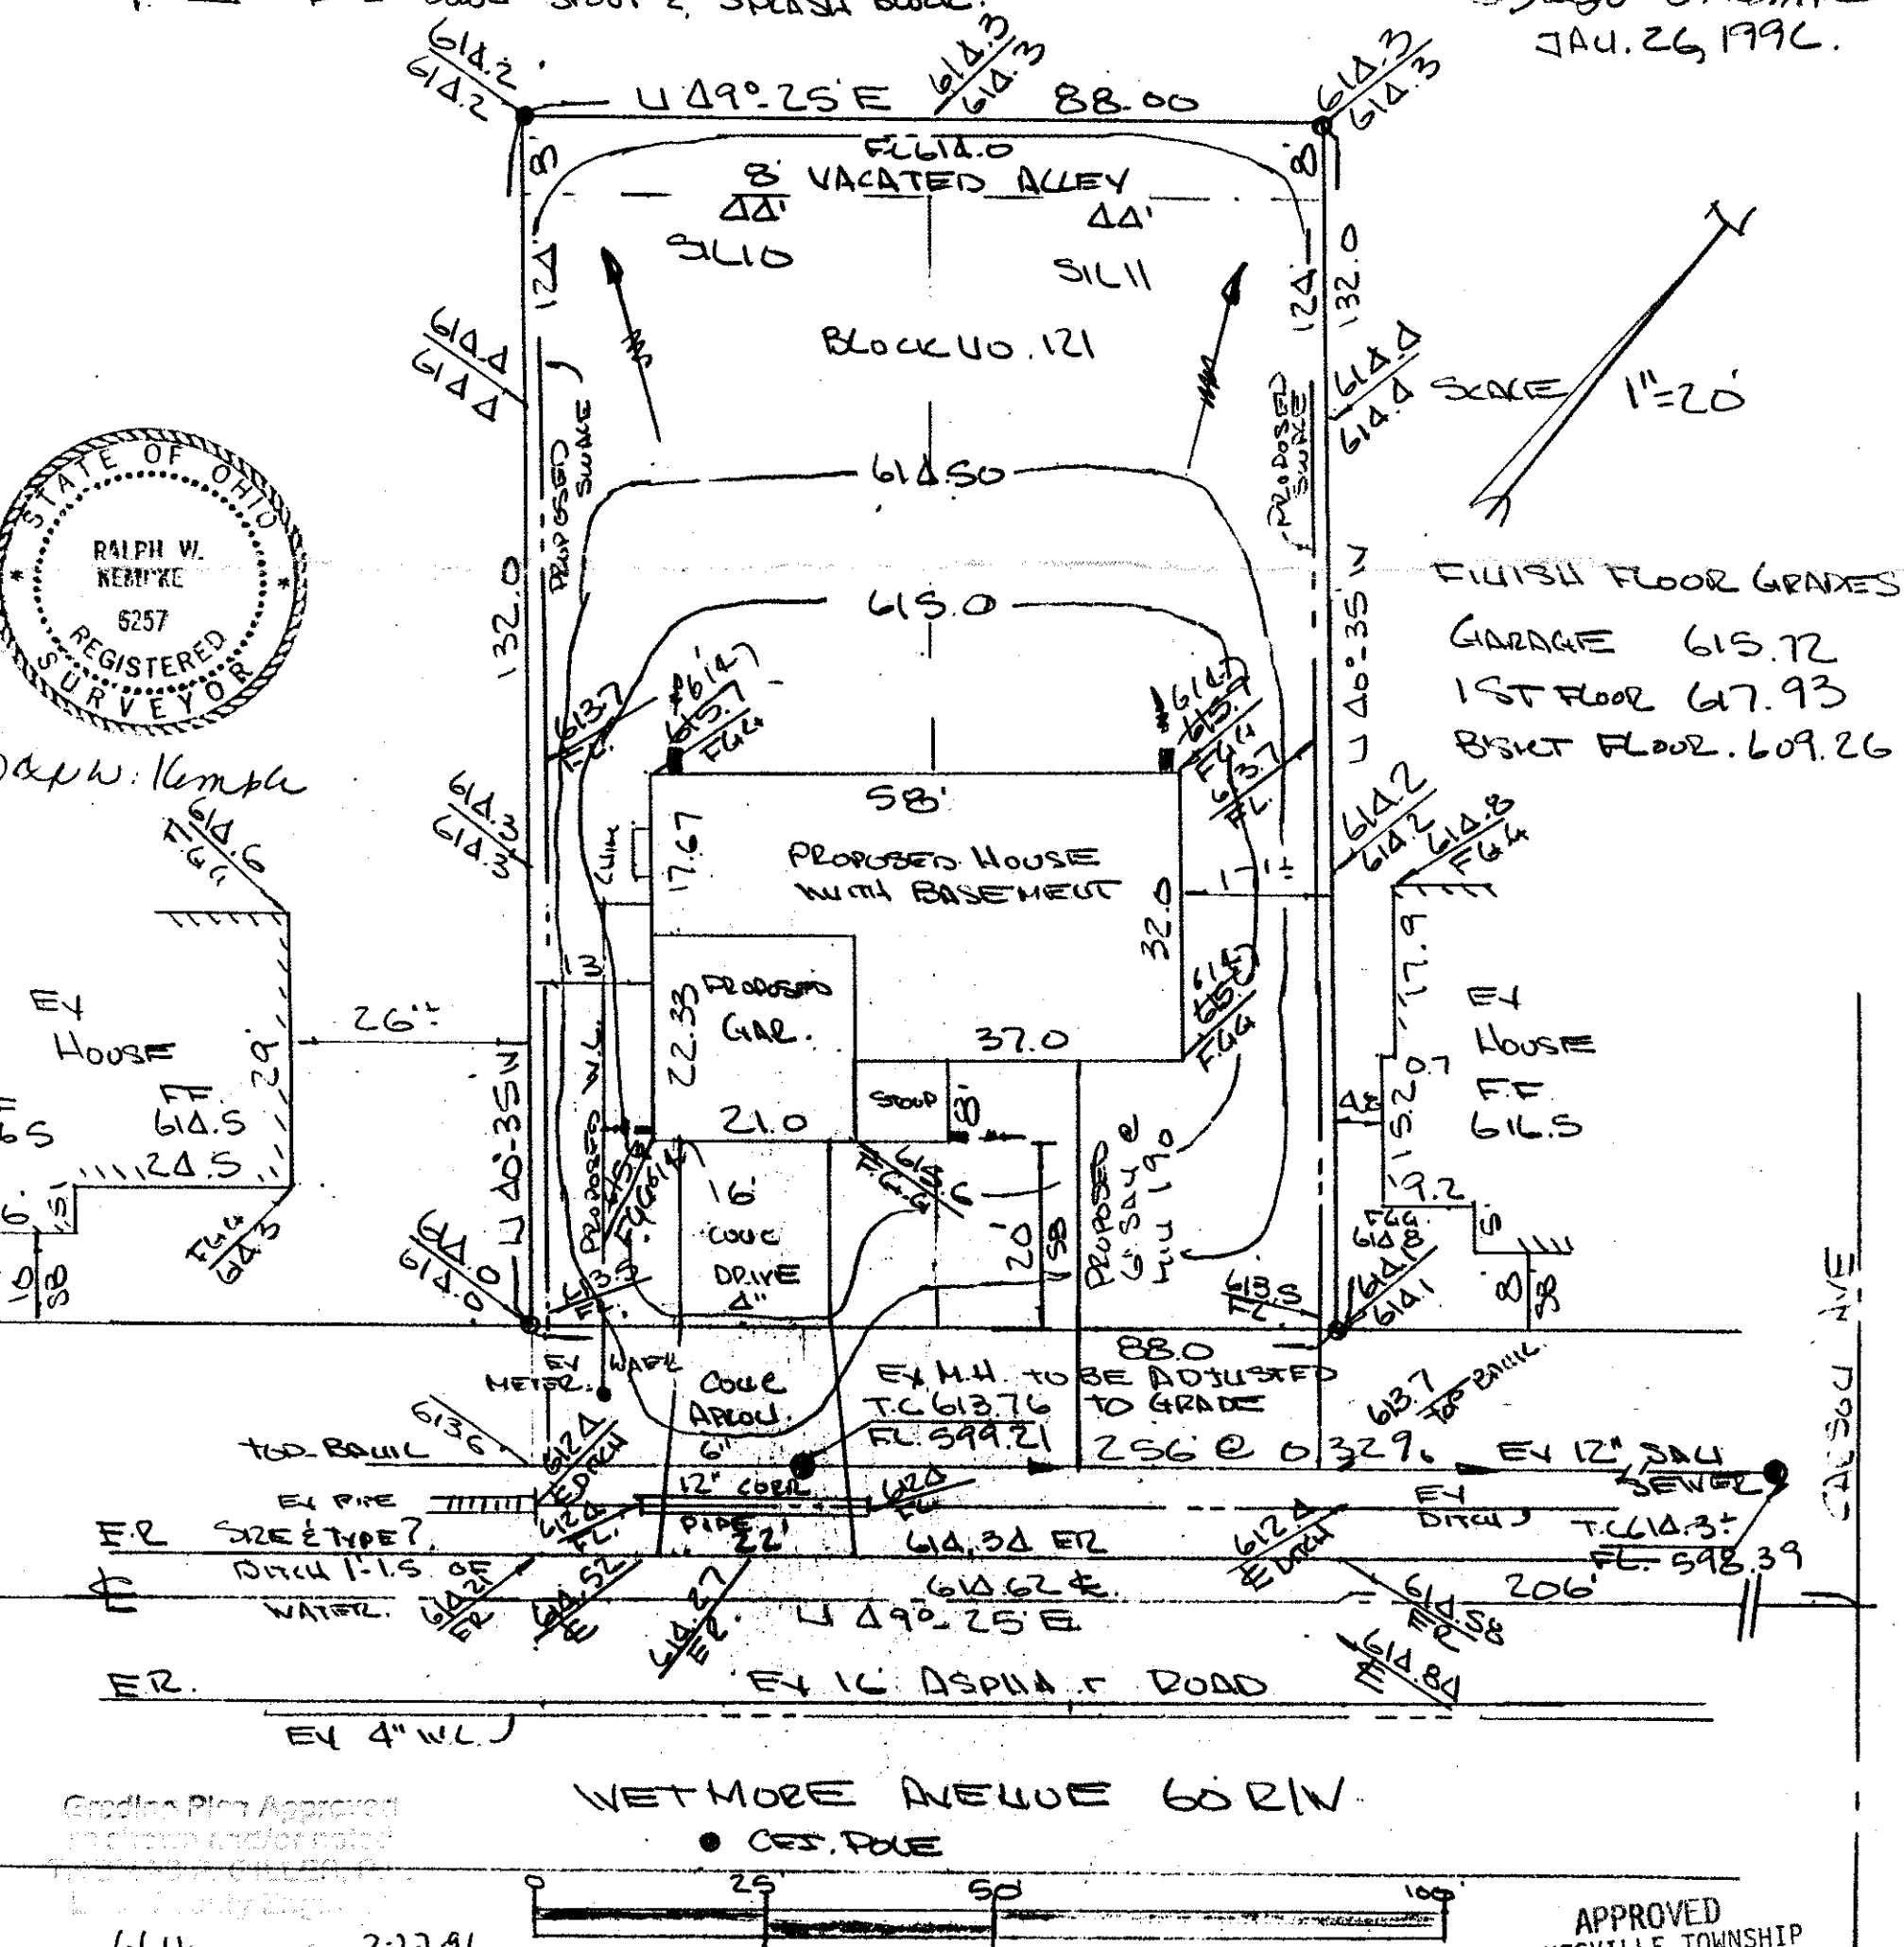

APPROVED
PAINESVILLE TOWNSHIP
ZONING DEPARTMENT

96-02-04

D. Rust