
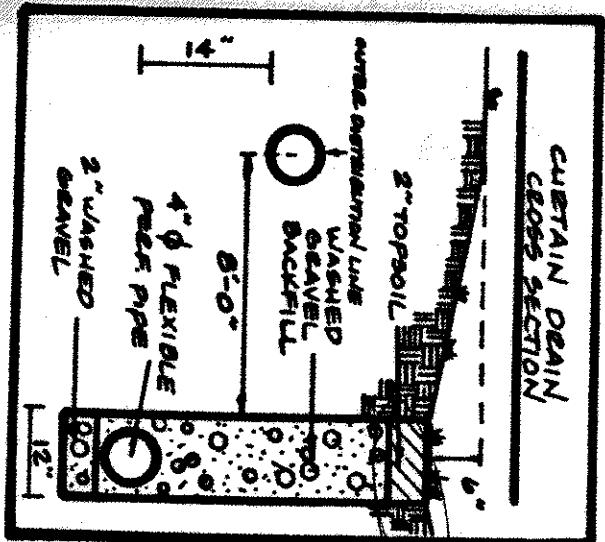
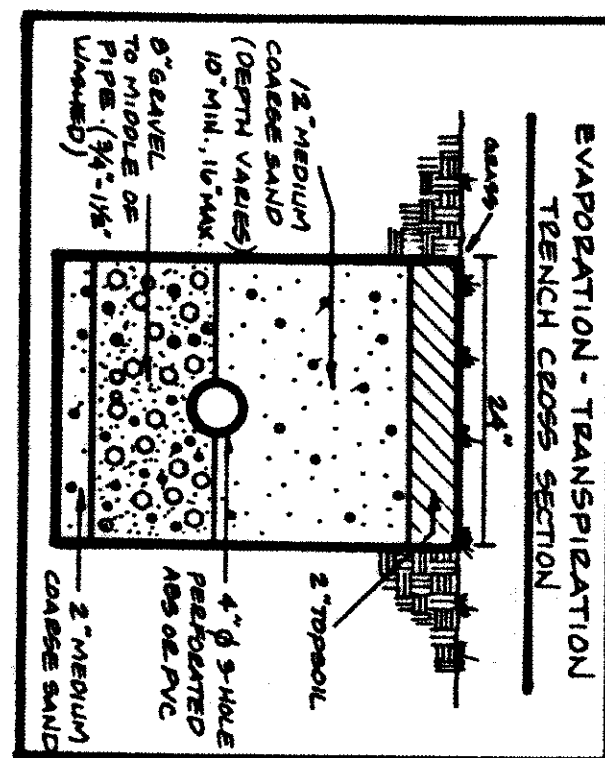
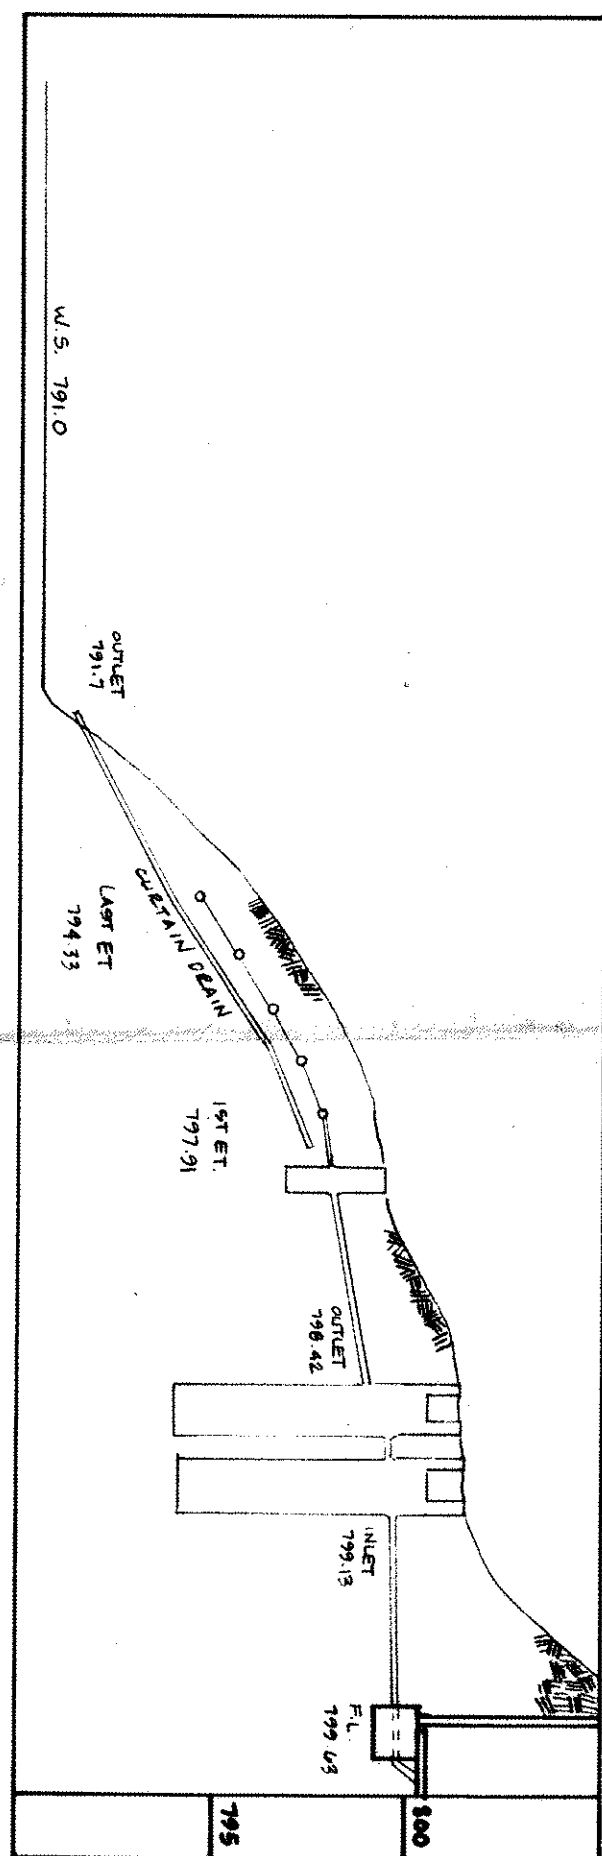


[illegible]

BABCOCK, JONES AND ASSOCIATES, INC.
CIVIL ENGINEERS - SURVEYORS - LAND PLANNERS
PAINESVILLE OHIO 44077

DATE	JANUARY 1995	SCALE	1"=40'
DESIGN BY	HA	JOB NO.	95-011
DRAWN BY	CP	SHEET	1 / 1
APPROVED BY	HA	OF	1
5/4 11 PERLEY ACRES COUNTY SUBDIVISION, W.L.C. - Pk. 15 Pk. 3A-01-6 V. 955-1063 PERLEY TOWNSHIP LAKE COUNTY OHIO			

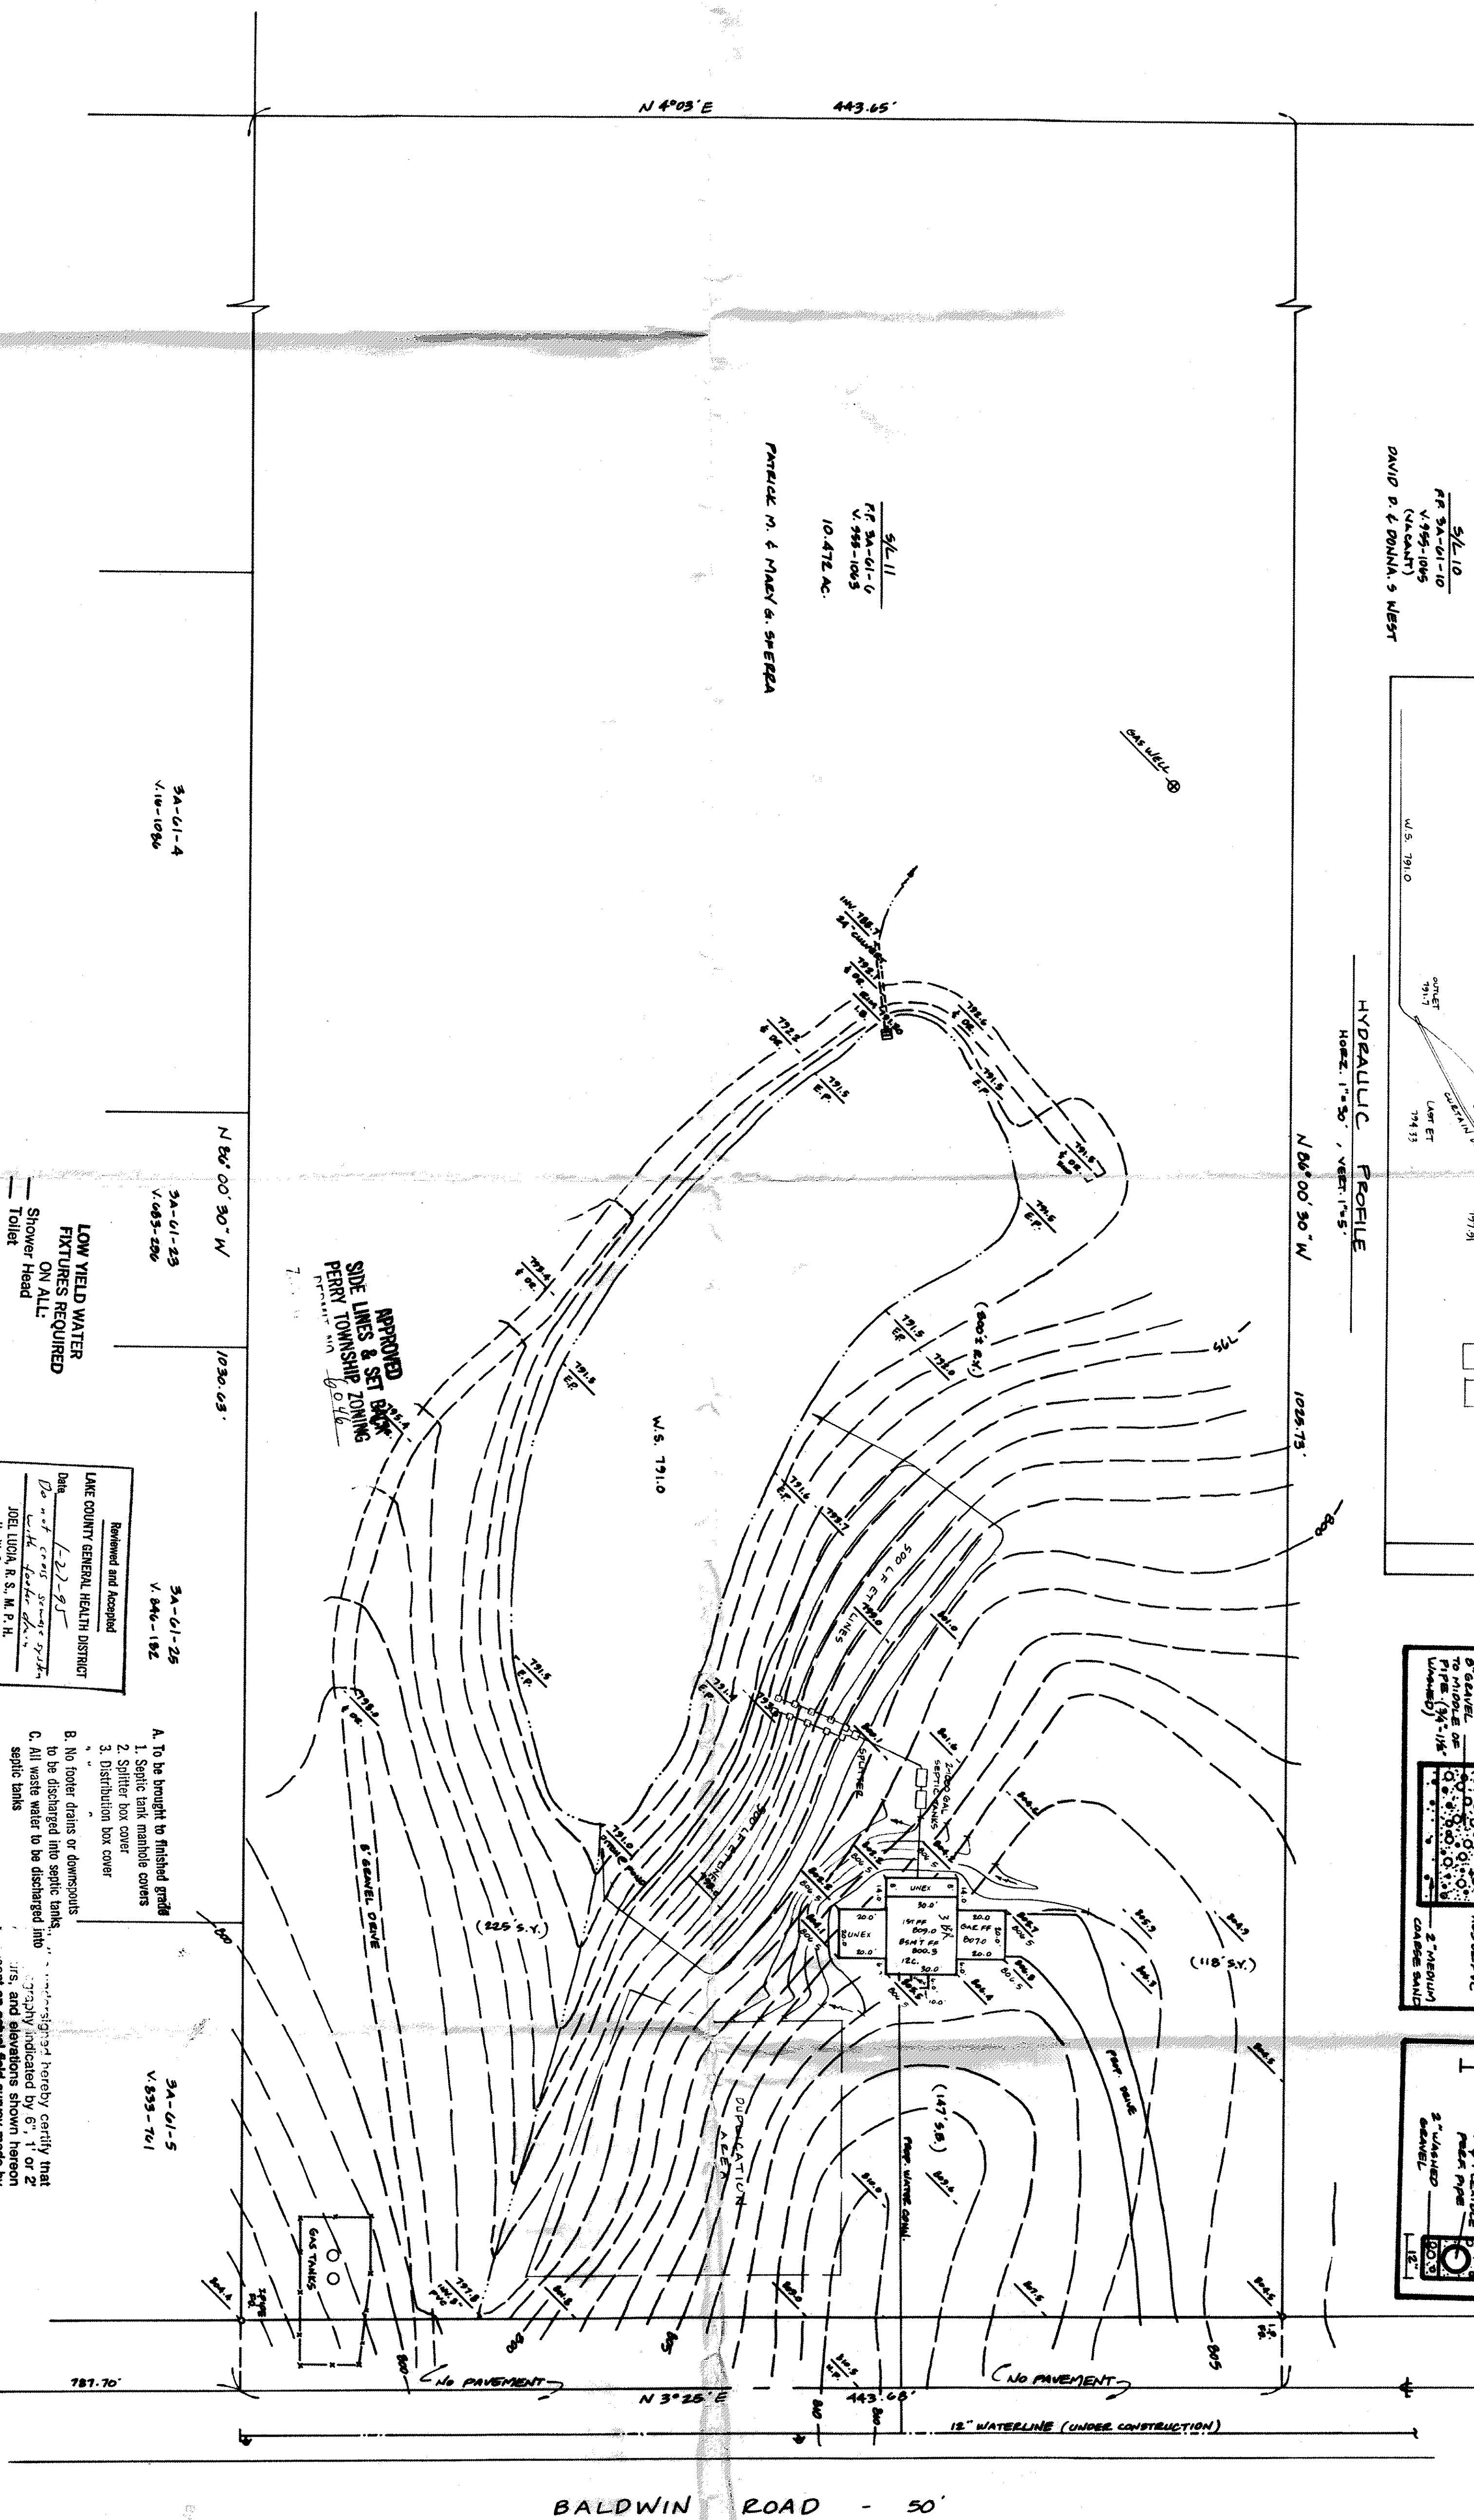

Grave to
Good.

SHEET OF

City of Phoenix Approved
 T. J. Brown and/or noted
 T. J. Brown, P. E., GILLES, P. E.
 Lake County Engineer
 6114 _____ Date 2395