




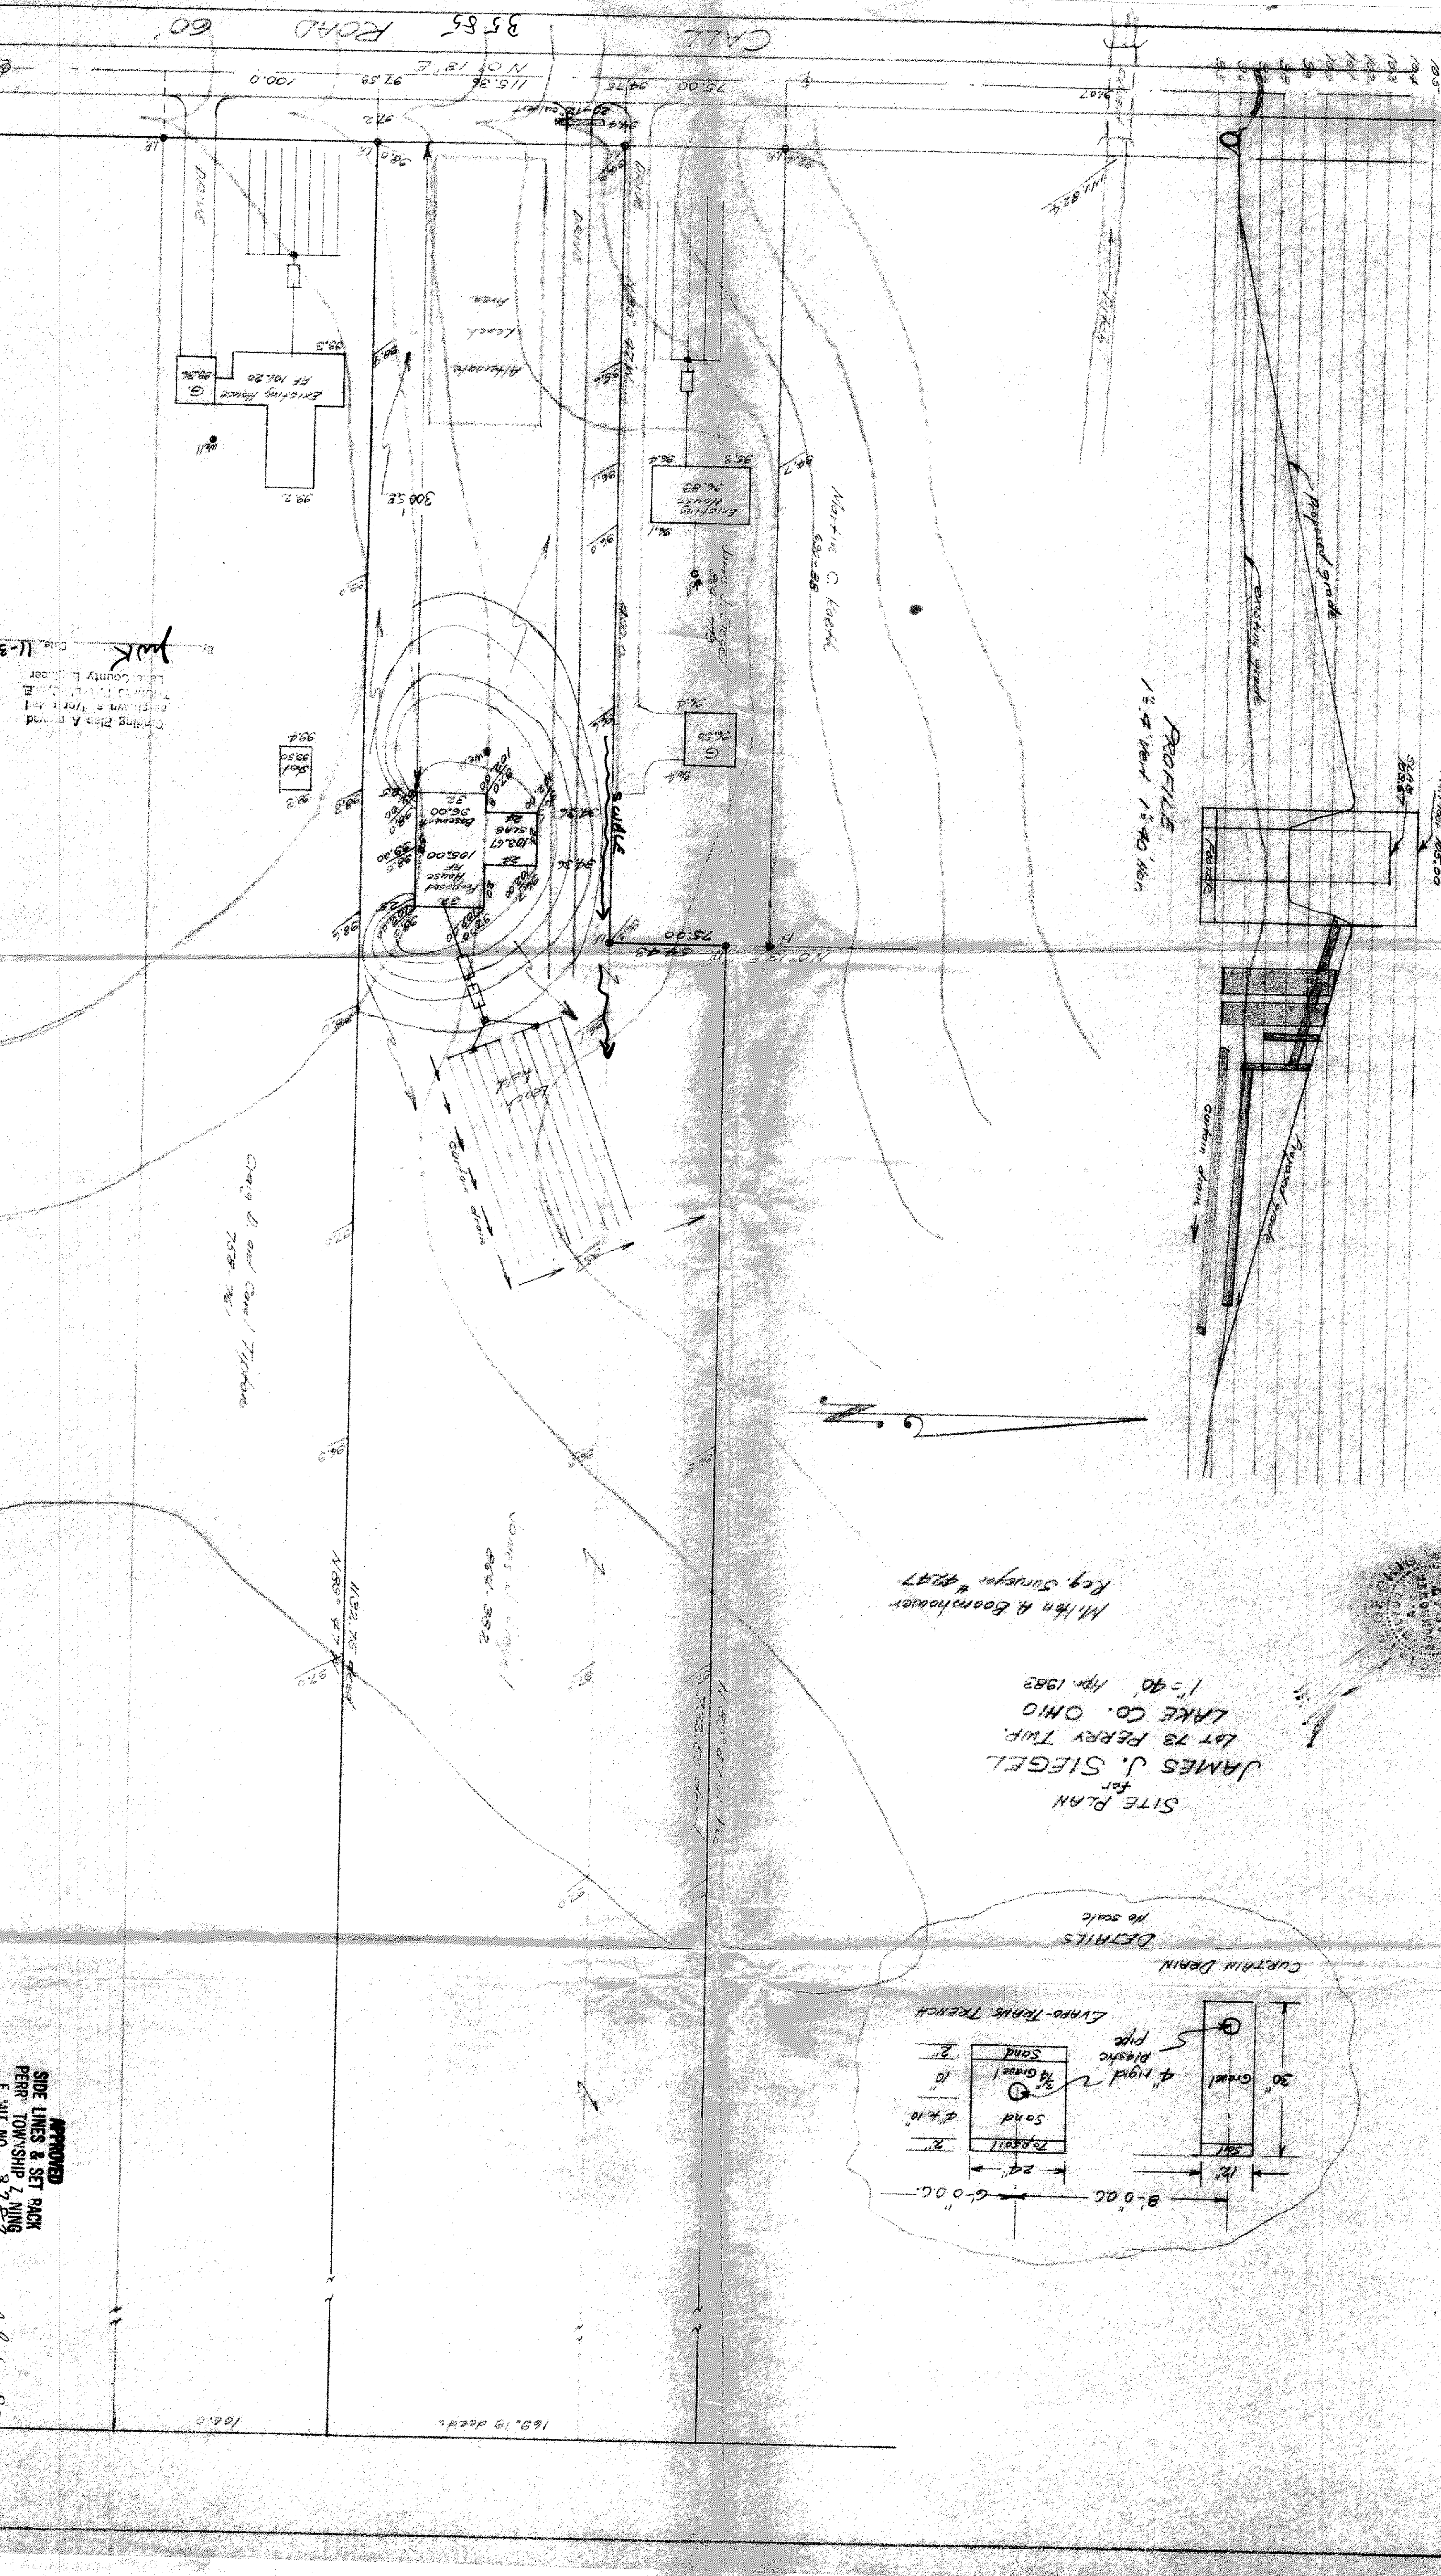

PROFILE
1" = 4' Vert 1" = 40' Hor

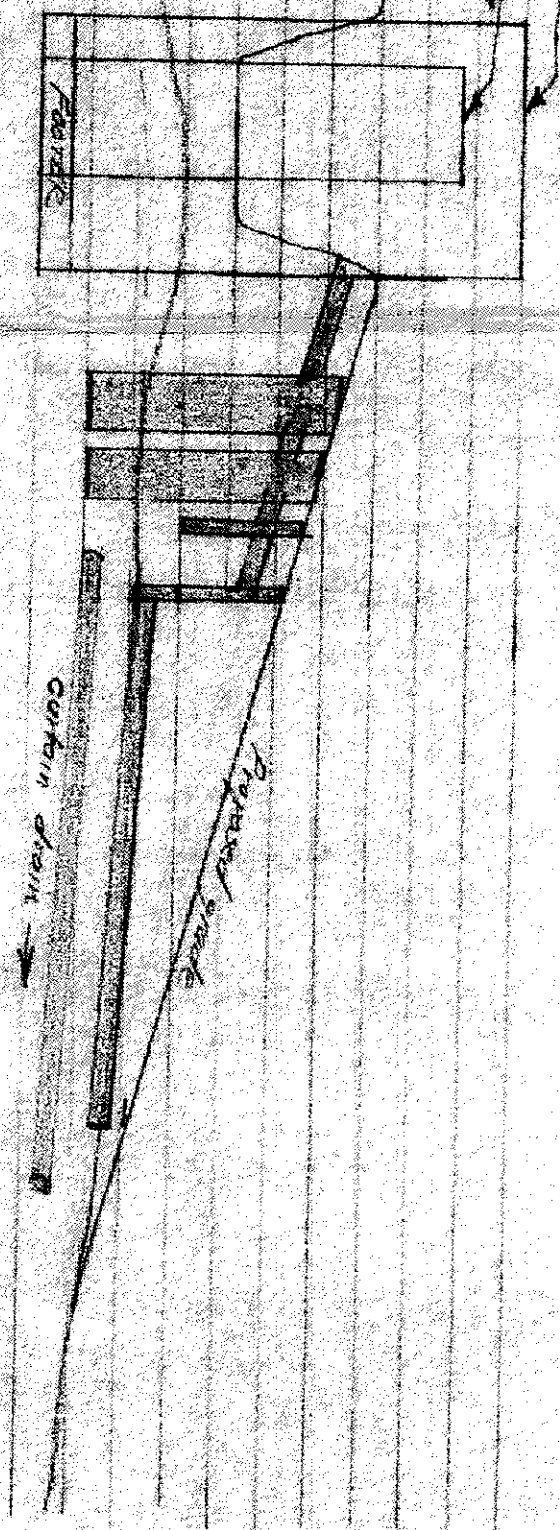

SITE PLAN
for
JAMES J. SIEGEL
LOT 73 PERRY TWP.
LAKE CO. OHIO
1" = 40' Apr. 1983
Milton H. Boornhouwer
Reg. Surveyor #4947

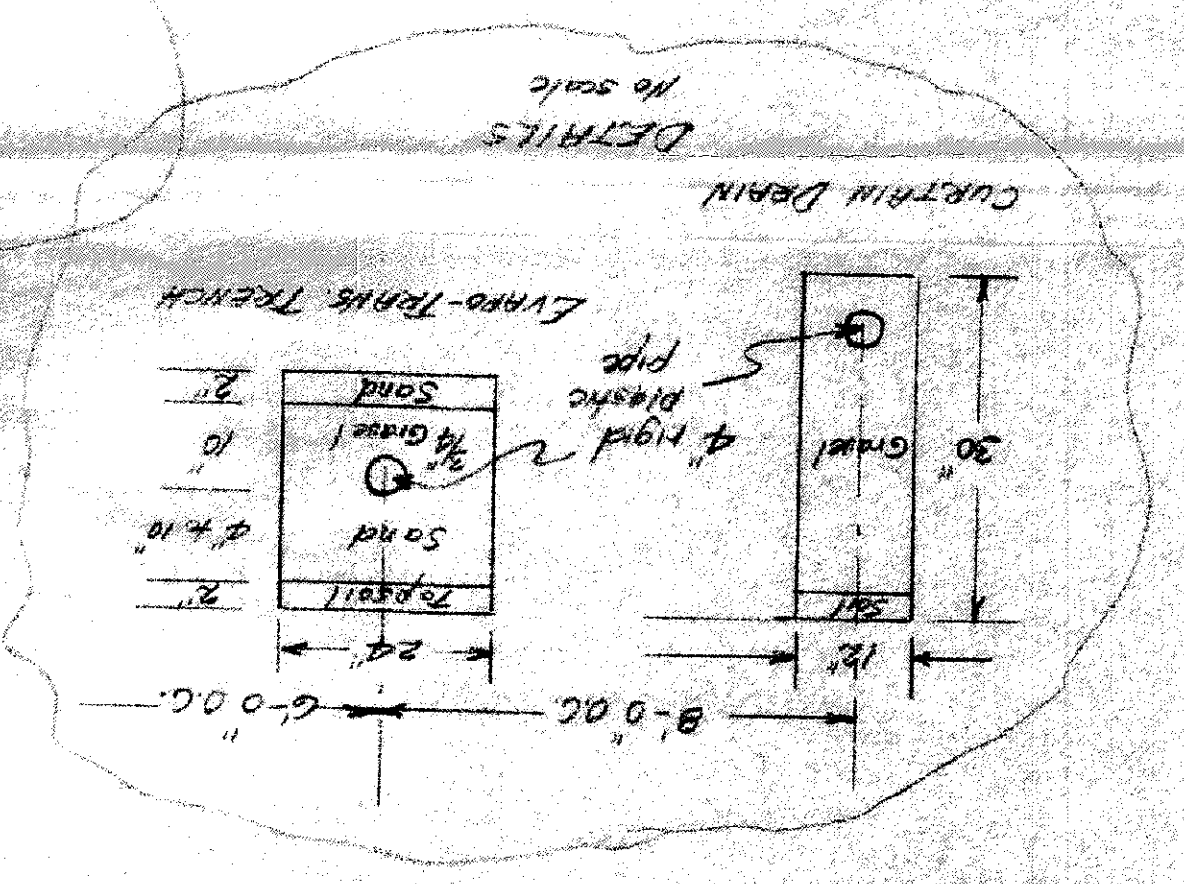

By: JWR
Date: 11-3-83
Cording Plans A. Found
Reviewed by: J. E.
Lake County Engineer

APPROVED
SIDE LINES & SET BACK
PERRY TOWNSHIP ENGINEERING
F. WIT NO. 8782

July 6-83