



Jim Peter Land Survey
4759 Crosby-Cook Road
Rome, Ohio 44085
(216) 294-2187

IRON PIPE MONUMENT
FOUND AND USED
IN MONUMENT BOX


BENCH MARK
TOP OF FIRE HYDRANT
ELEVATION = 100.00 ft.

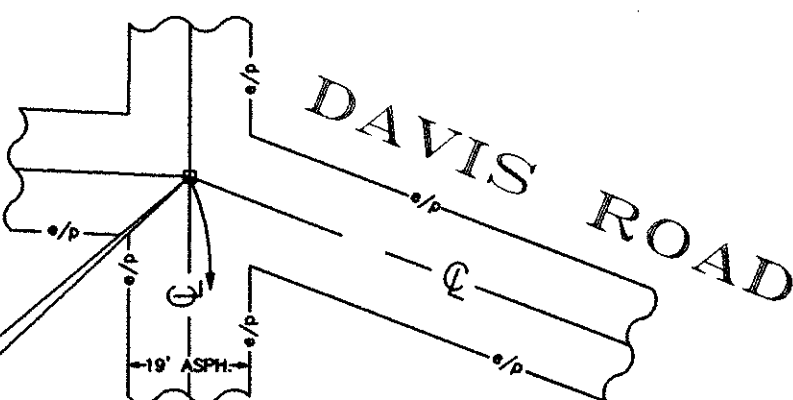

CALL ROAD (60')

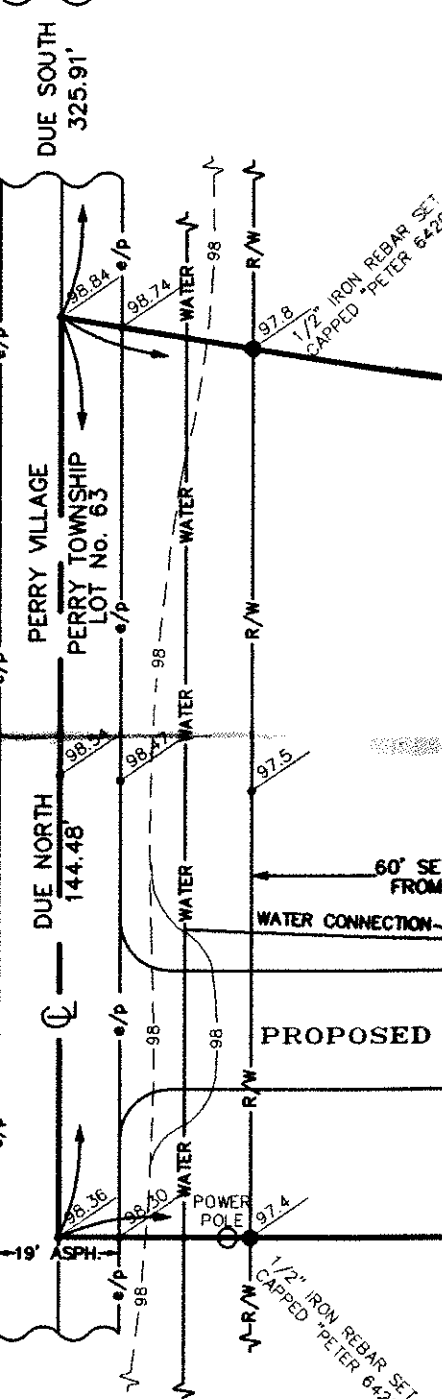

EXISTING 1 STY DWELLING
F. F. ELEV. = 97.81 ft.

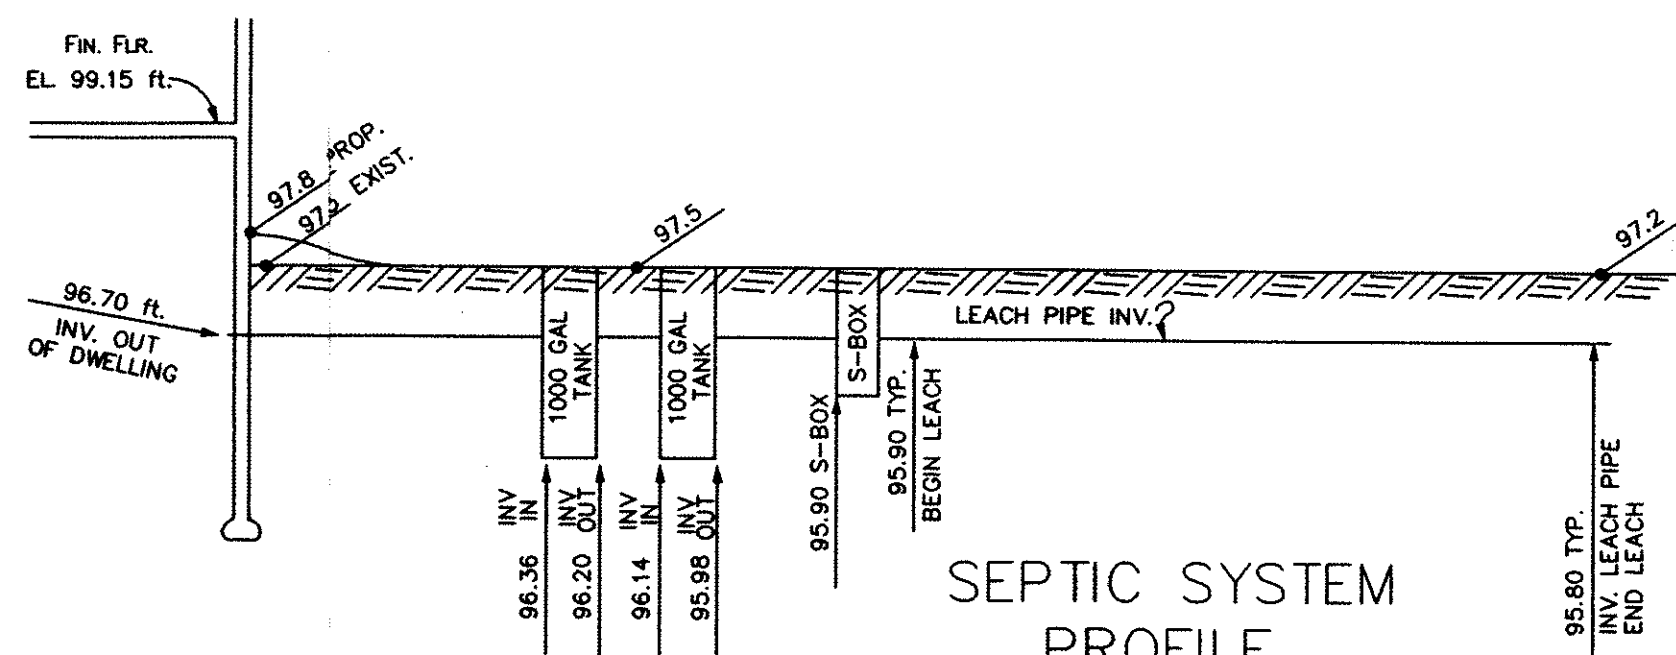


SEPTIC SYSTEM
PROFILE

REVIEWED AND ACCEPTED
LAKE COUNTY GENERAL
HEALTH DISTRICT

Date 3-6-97 BY J. Lindsay

SEWAGE DISPOSAL PERMIT MUST BE
OBTAINED BY A LAKE COUNTY LICENSED
INSTALLER BEFORE INSTALLATION IS
STARTED.

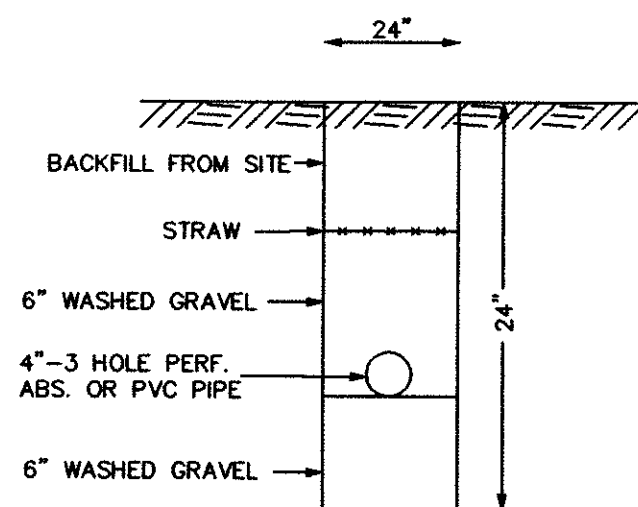

LEACHING
TRENCH
CROSS-SECTION

APPROVED
SIDE LINES & SET BACK
PERRY TOWNSHIP ZONING
PERMIT NO. 6216
ZONING INSPECTOR

DIANA SANDERS
1.0000 ACRES
970004175
PARCEL 2

DAVID BREWSTER
V 784 P 155

Grading Plan Approved
as shown and/or noted
THOMAS P. GILLES, P.E.
Lake County Engineer

Date 3-7-97


SITE DEVELOPMENT PLAN

FOR FRANK ANGELORO

3819 CALL ROAD, PERRY, OHIO 44081
3825

PART OF LOT 63, TOWNSHIP OF PERRY
RANGE VII, TOWNSHIP 11 OF THE
CONNECTICUT WESTERN RESERVE
COUNTY OF LAKE, STATE OF OHIO

27 FEBRUARY 1997 SCALE 1 In. = 30 ft.

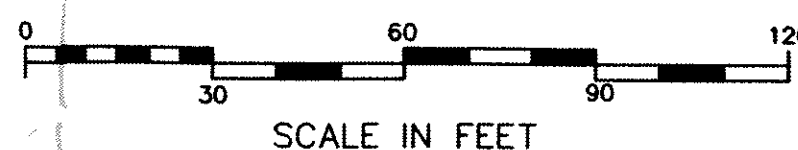

SCALE IN FEET

LEGEND

- R/W DENOTES ROAD RIGHT OF WAY
- DENOTES PROPERTY LINE
- DENOTES CENTERLINE OF ROAD
- DENOTES 1/2" Ø IRON PIN SET (CAPPED "PETER 6420")
- DENOTES EXISTING CONTOUR ELEVATION
- DENOTES PROPOSED CONTOUR ELEVATION
- DENOTES EXISTING ELEVATION
- DENOTES PROPOSED ELEVATION



James M. Peter
REGISTERED LAND SURVEYOR • 6420

I, THE UNDERSIGNED, DO HEREBY CERTIFY
THAT THE TOPOGRAPHY SHOWN HEREON,
INDICATED BY ONE FOOT CONTOURS,
REPRESENTS AN ACTUAL FIELD TOPO-
GRAPHIC SURVEY MADE BY ME, AND
THAT THE ELEVATIONS AS SHOWN HEREON
EXISTED ON THE 26th DAY OF FEBRUARY,
NINETEEN HUNDRED AND NINETY SEVEN.

NOTES
ALL BEARINGS USED HEREON ARE TO AN ASSUMED MERIDIAN
AND ARE USED TO REPRESENT ANGULAR MEASUREMENT ONLY

DWG # 9702