

John E. & Lisa A. Brown
V 582-513

Grading Plan Approved
as shown and/or noted
THOMAS P. GILLES, P.E.
Lake County Engineer
By *Thomas P. Gilles* Date *9/15/86*




SCALE: 1" = 20'

SITE PLAN
FOR
ANGELORD CONSTRUCTION

BEING A PART OF LOT 84, IN THE
TOWNSHIP OF COLUMBIANA, COUNTY OF OHIO,
STATE OF OHIO.

CURVE DATA			
NO.	ARC	DELTA	CHORD
1	14.11'	71°20'45"	69.98'
2	37.82'	43°20'30"	36.93'

HYDRAULIC PROFILE
V. 1" = 4' H. 1" = 40'

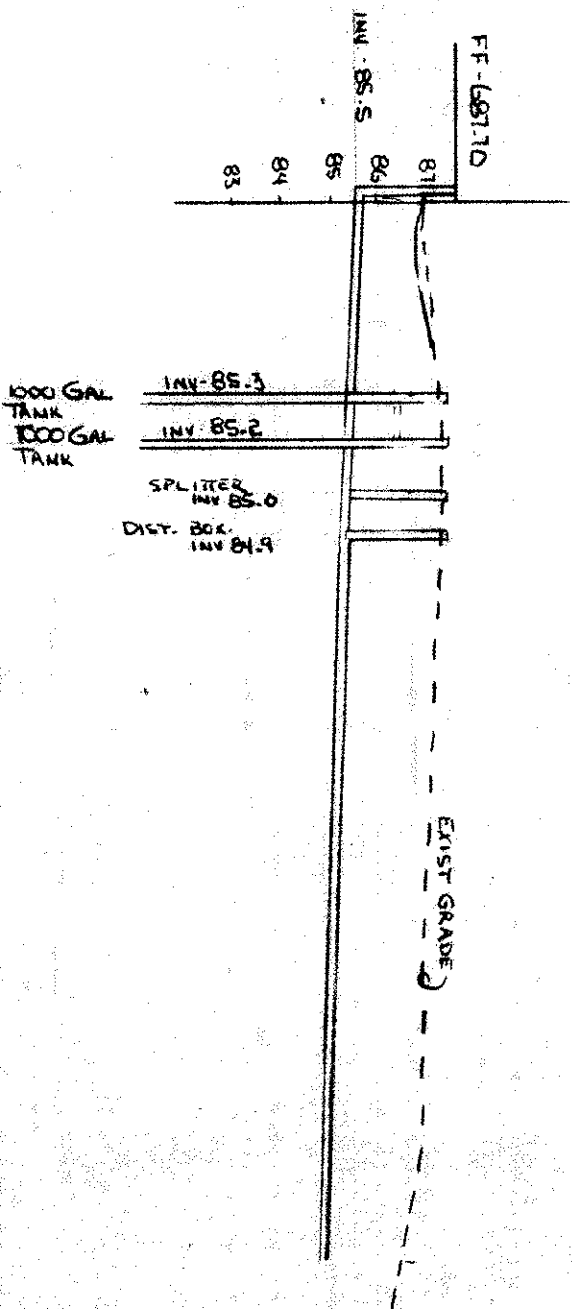

BENCHMARK - 681.16
STORM MANHOLE RIM

CASA BELLA DRIVE 60'

APPROVED
SIDE LINES & SET BACK
PERRY TOWNSHIP ZONING
PERMIT NO. *44-11-86*
ZONING INSPECTOR *John King*



8-15-86
REV 8-11-86

THIS PLAN WAS PREPARED BY
ME AND IS TRUE AND ACCURATE
TO THE BEST OF MY KNOWLEDGE

Thomas M. Coffman
THOMAS M. COFFMAN NO. 6897

VILLAGE SURVEYING CO.
THOMAS M. COFFMAN, P.S.
202 THIRD STREET, FAIRPORT HARBOR, OH. 44077
(216) 357-1359